


1 NORTH ELEVATION BUILDING 3 (ALBERT STREET VIEW)
SCALE 1:200



2 EAST ELEVATION BUILDINGS 1, 2 & 3 (PITT STREET VIEW)
SCALE 1:200

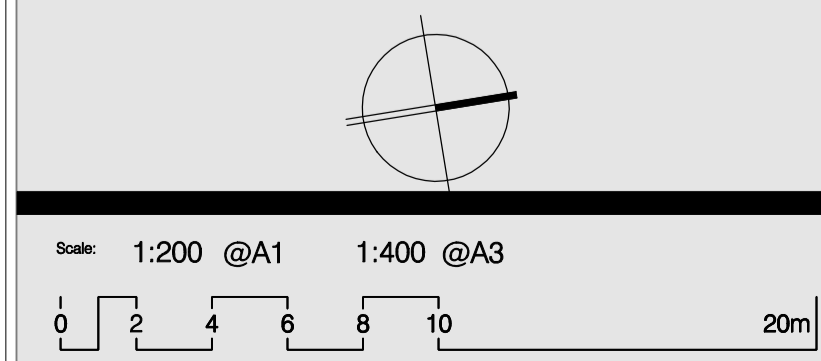

ARCHITECTURE & BUILDING WORKS

L6 / 4 Hughes Street,
Kogarah NSW 2217
P.O. Box 501, Dulwich Hill, 2203
Australia
Tel: (02) 9553 4744
Fax: (02) 9553 4766
Email: info@abwworks.com.au

Architects
Construction Managers
Interior Designers
Town Planners

PROJECT

PITT ST REDFERN

ADDRESS

134-144 PITT ST, REDFERN

CLIENT

KAYMET PTY LTD

PROJECT NUMBER

PN 0264

Drawing Number:

A-020

Date:

14/06/2012

Issue:

C1

Drawing Title:


ELEVATIONS 01

Drawing Status:


AUTHORITY APPROVAL

THIS DRAWING IS AN UNCONTROLLED COPY UNLESS STAMPED OTHERWISE

THIS DRAWING SHOULD BE READ IN CONJUNCTION WITH ALL RELEVANT CONTRACTS, SPECIFICATION, REPORTS AND DRAWINGS. COPYRIGHT OF THIS DRAWING IS RESERVED BY ABW PTY LTD.

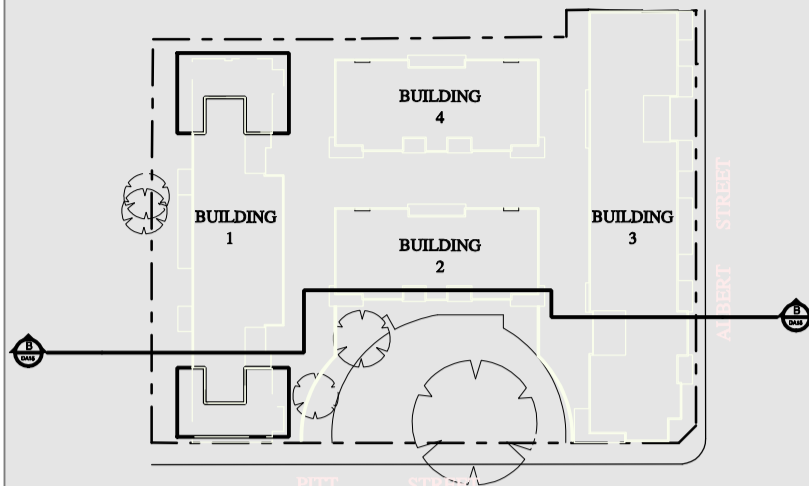


KEY PLAN
SCALE NTS

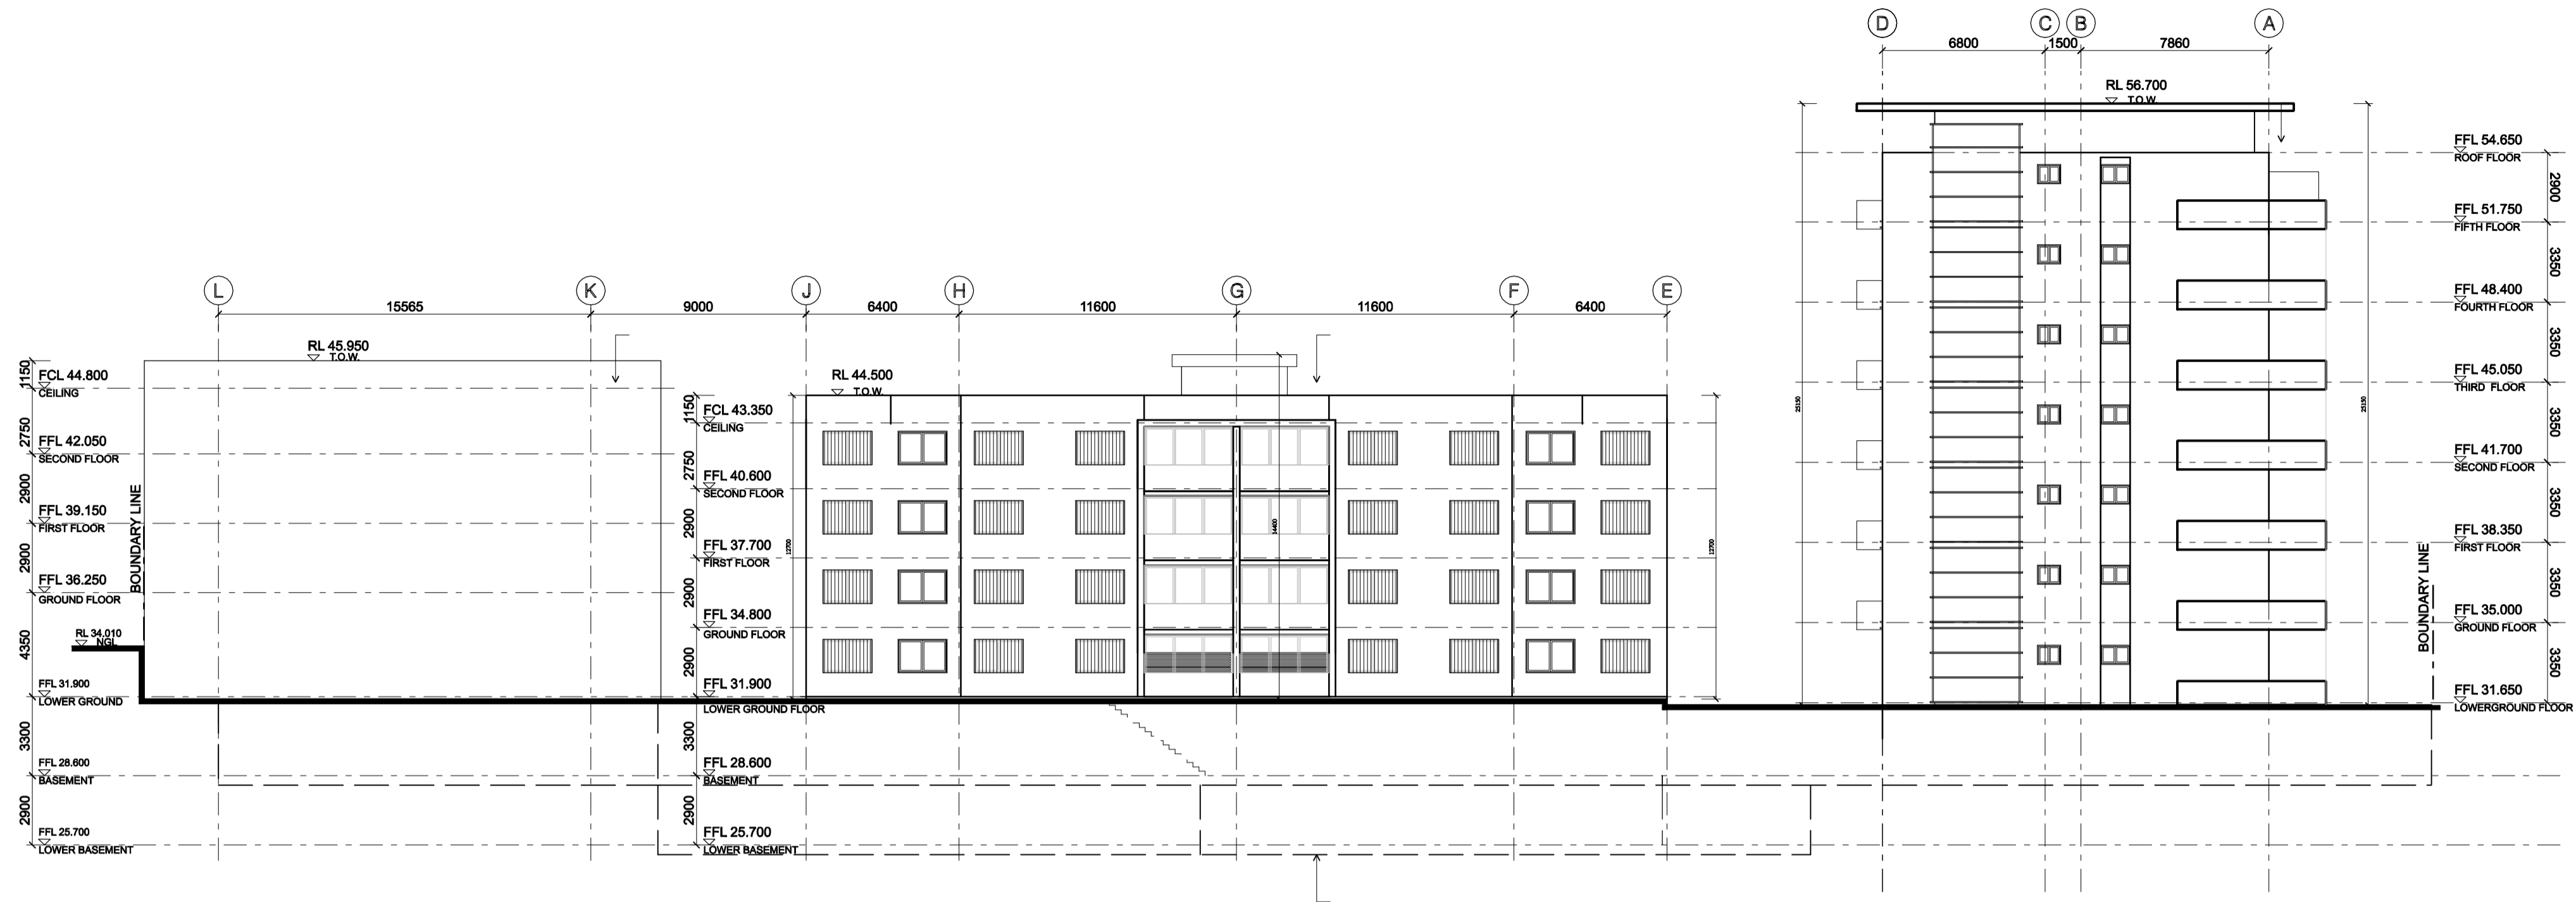

1 WEST ELEVATION BUILDING 3, 4 & 1
SCALE 1:200



2 SOUTH ELEVATION BUILDING 1
SCALE 1:200

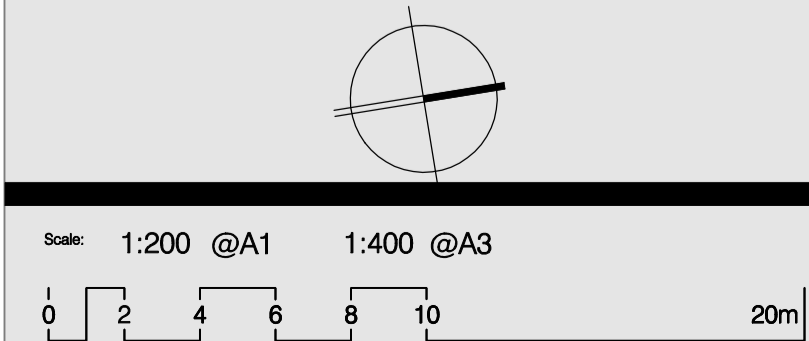



ARCHITECTURE &
BUILDING WORKS
1/4 Hughes Street,
Kogarah NSW 2217
P.O. Box 501, Dulwich Hill, 2203
Australia
Tel: (02) 9553 4744
Fax: (02) 9553 4766
Email: info@abwworks.com.au

Architect
Construction Manager
Interior Designer
Town Planner


PROJECT
PITT ST REDFERN
ADDRESS
134-144 PITT ST, REDFERN

ISSUE	REV	REVISION DESCRIPTION	DATE
C	1	ISSUED TO THE DEPARTMENT OF PLANNING	18/12/10
B	2	ISSUED TO THE DEPARTMENT OF PLANNING	18/09/09
B	1	ISSUED TO THE DEPARTMENT OF PLANNING	24/03/09
A	1	ISSUED TO CLIENT FOR SIGN OFF	24/12/08


Drawing Number:	A-021	Date Printed:	14/06/2012	Issue:	C1
Drawing Title:	ELEVATIONS 02				
Drawing Status:	AUTHORITY APPROVAL				
PLOT GENERATED BY ARCHITECTURE & BUILDING WORKS THIS DRAWING IS AN UNCONTROLLED COPY UNLESS STAMPED OTHERWISE					
CLIENT:	KAYMET PTY LTD	PROJECT NUMBER:	PN 0264		
THIS DRAWING SHOULD BE READ IN CONJUNCTION WITH ALL RELEVANT CONTRACTS, SPECIFICATION, REPORTS AND DRAWINGS. COPYRIGHT OF THIS DRAWING IS VESTED IN ABW PTY LTD.					

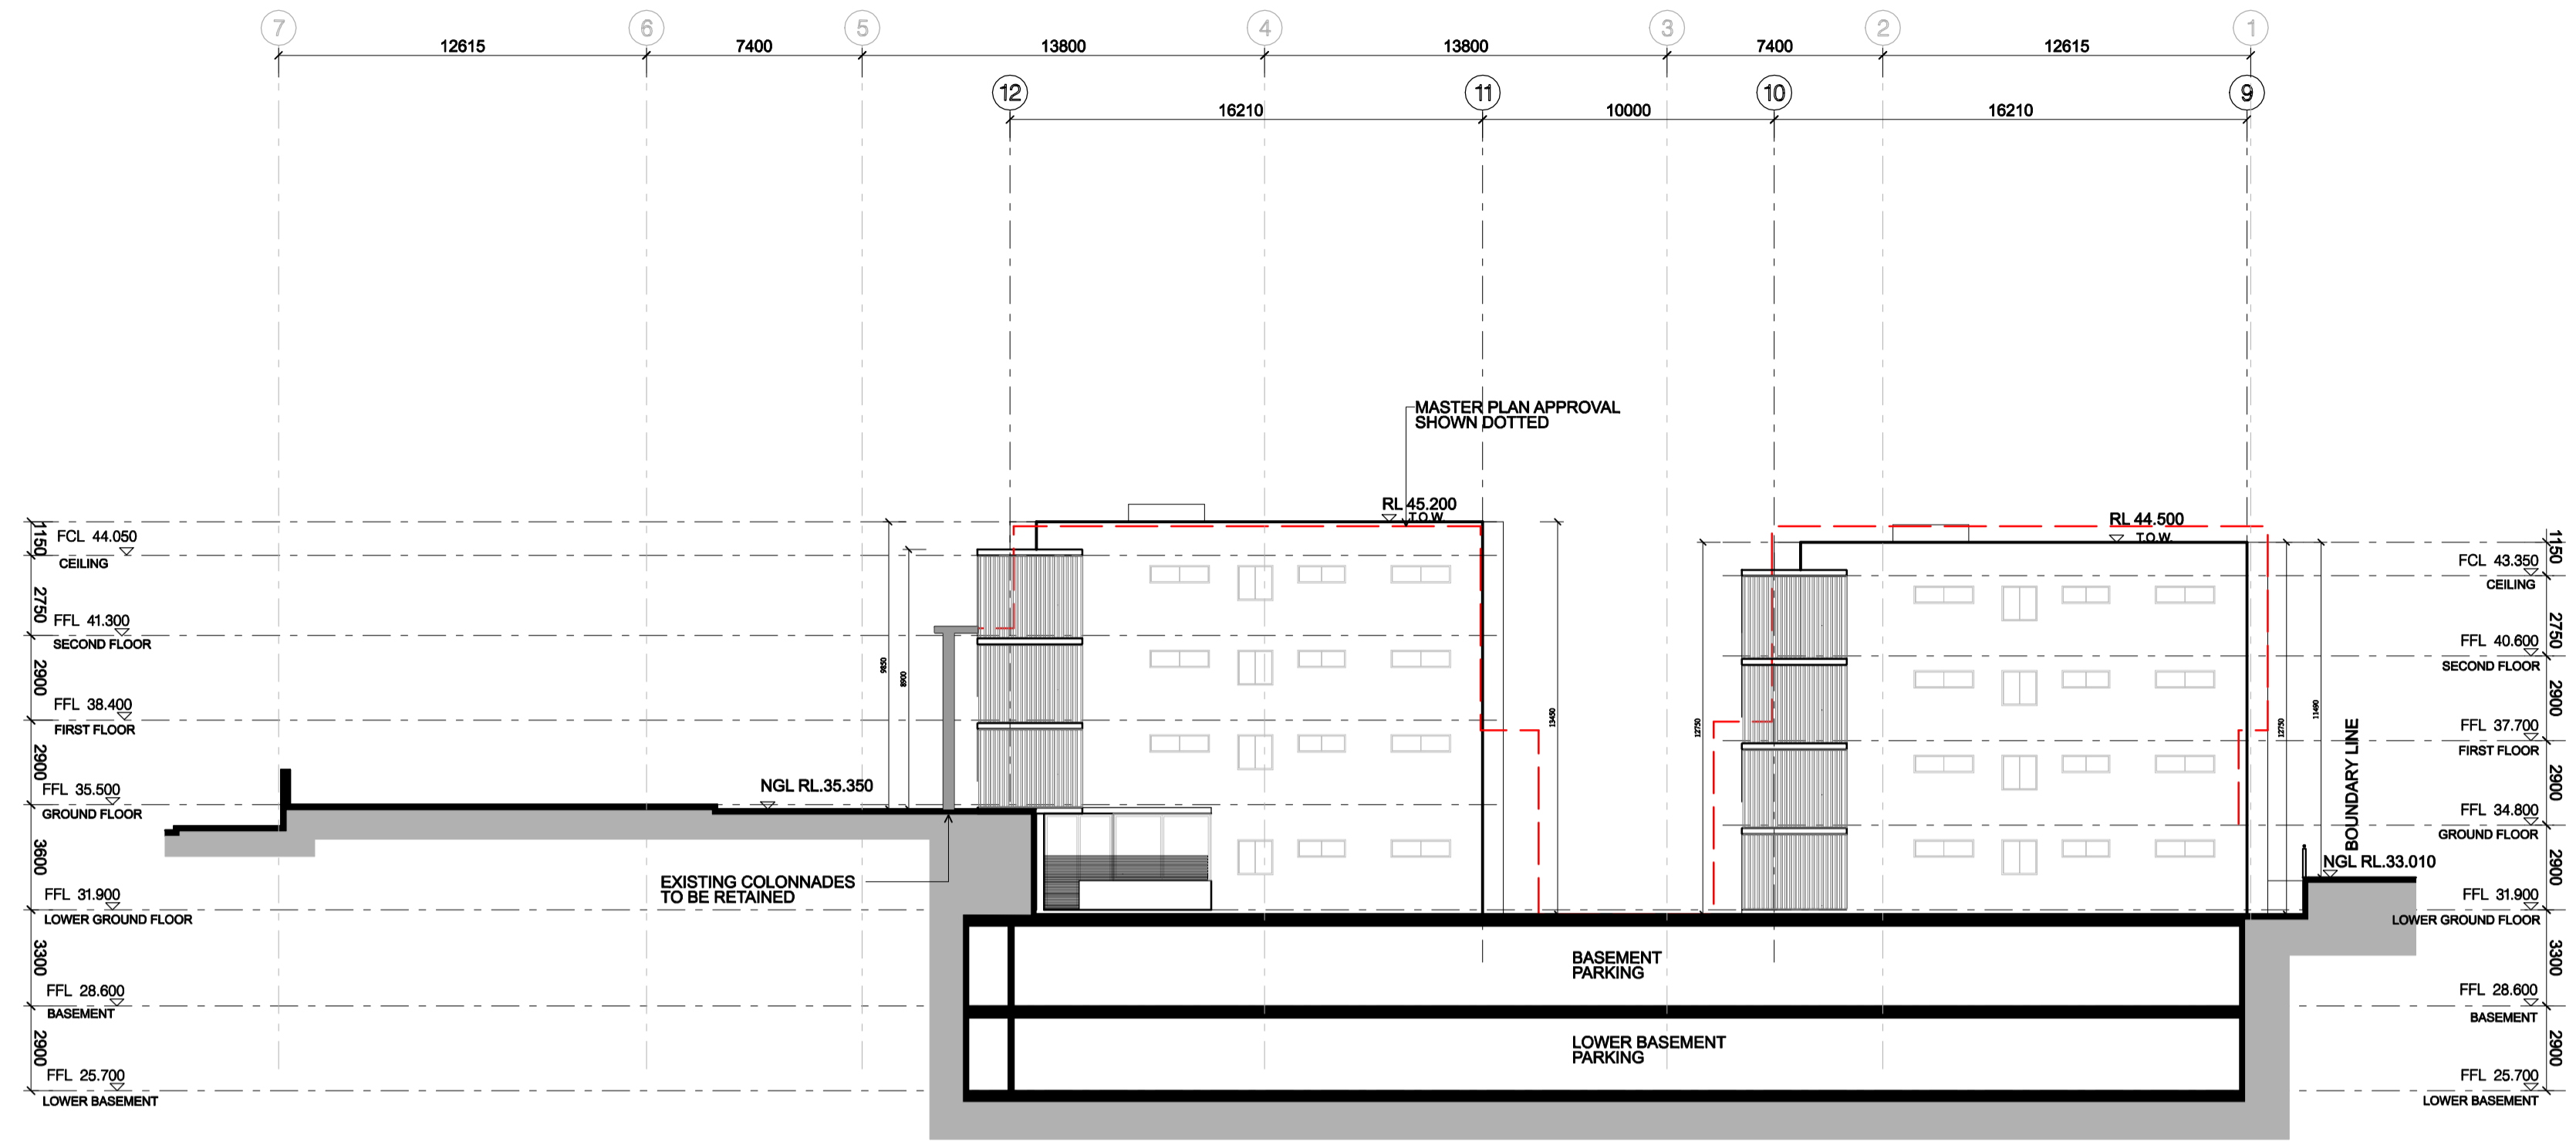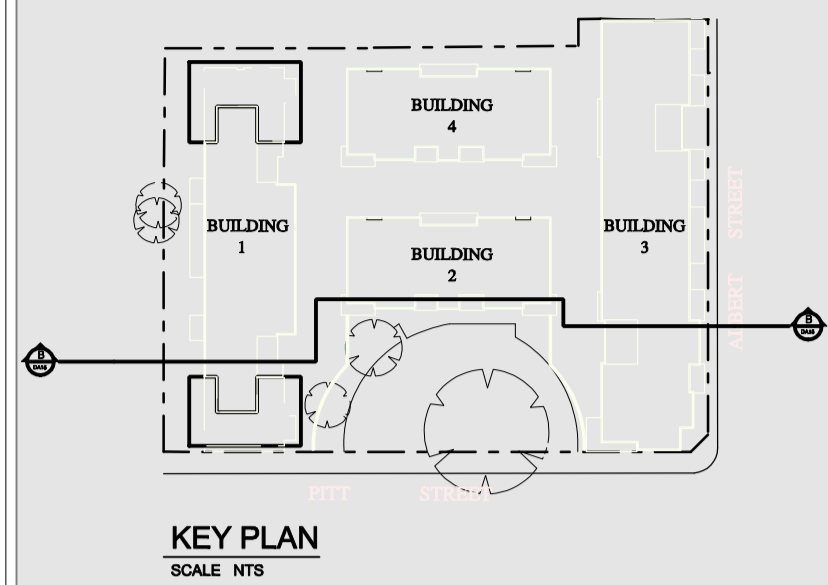

1 NORTH ELEVATION BUILDING 2 & 4 WITH BUILDING 1 IN BACKGROUND
SCALE 1:200

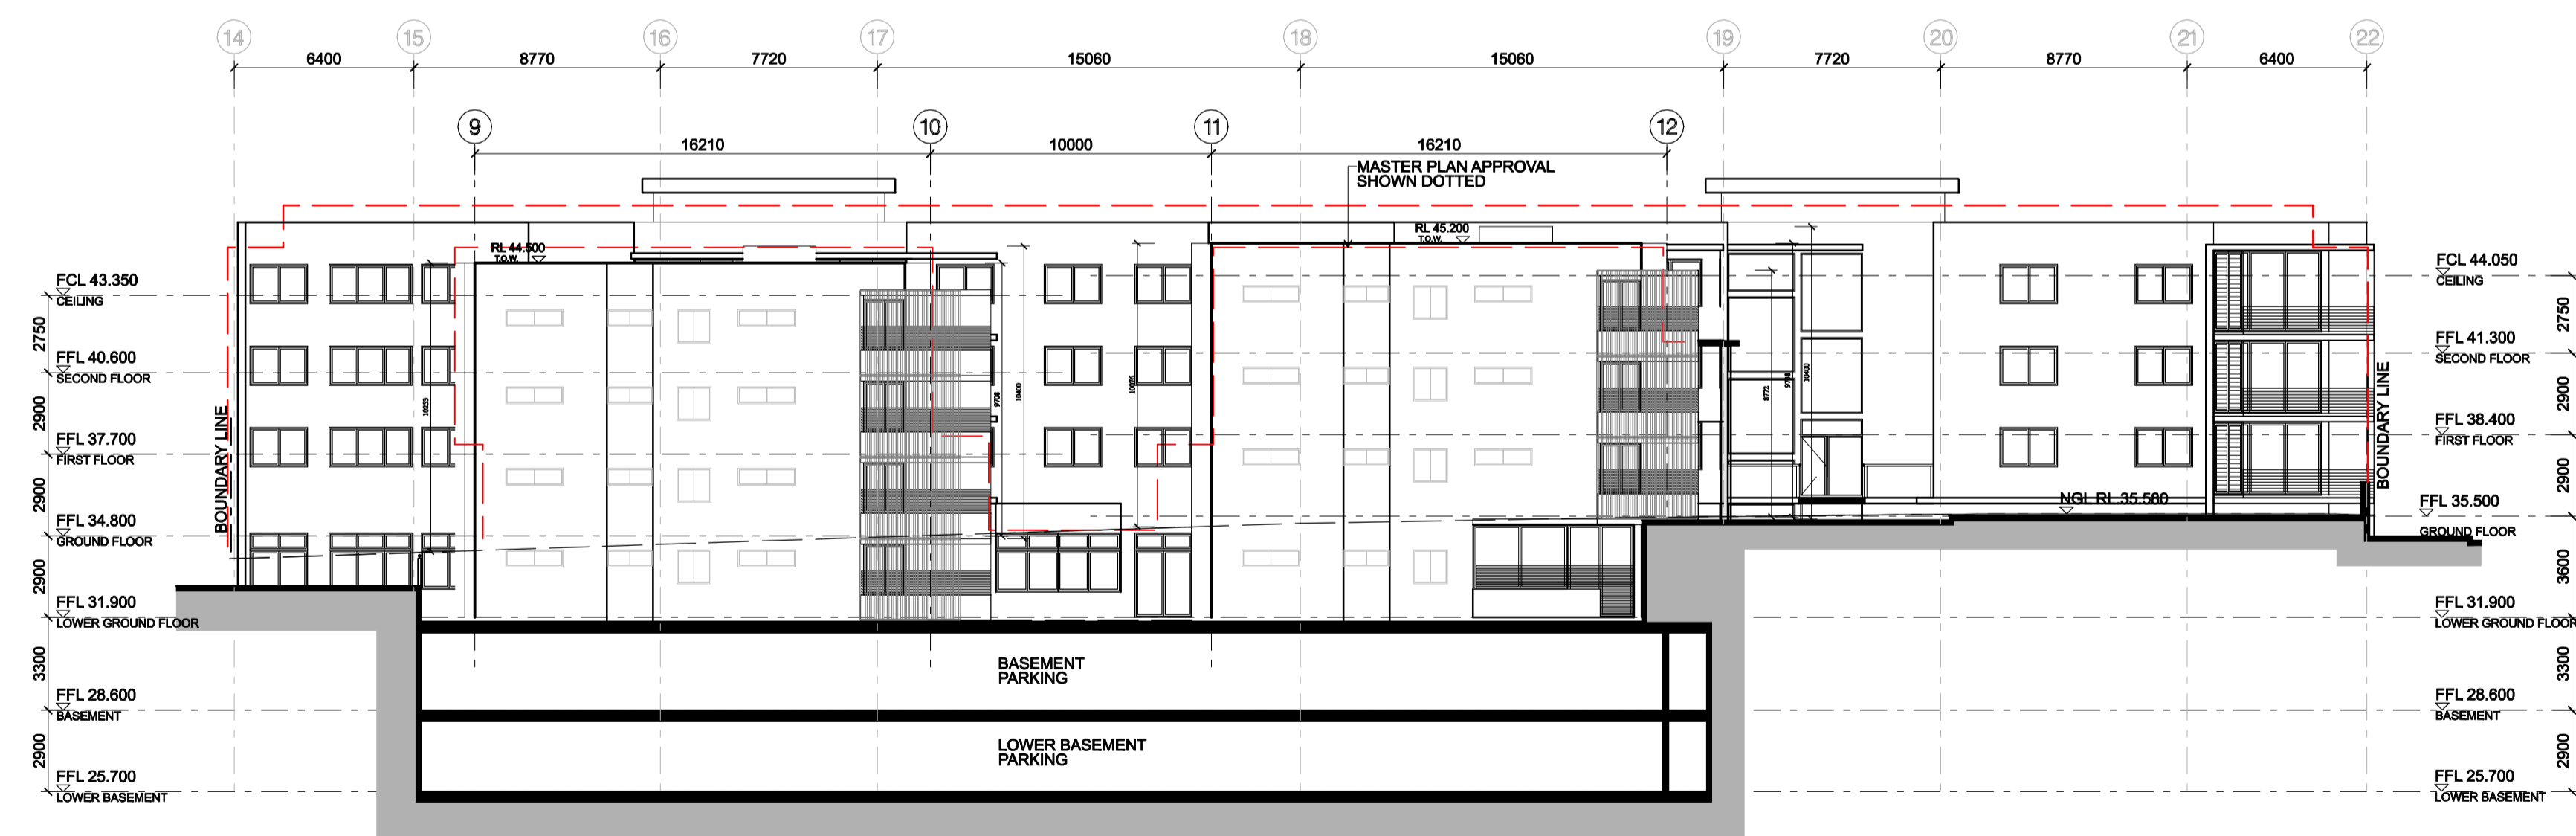



2 SOUTH ELEVATION BUILDINGS 4 & 2 WITH BUILDING 3 IN BACKGROUND
SCALE 1:200

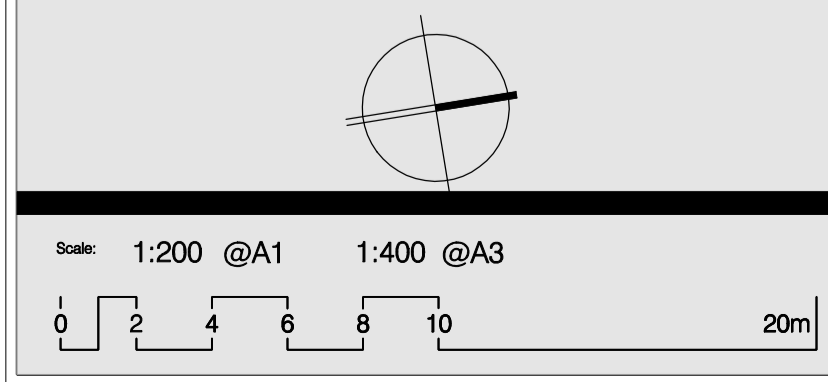


ARCHITECTURE & BUILDING WORKS
L6 / 4 Hughes Street,
Kogarah NSW 2217
P.O. Box 501, Dulwich Hill, 2203
Australia
Tel: (02) 9553 4744
Fax: (02) 9553 4766
Email: info@abwworks.com.au

Architects
Construction Managers
Interior Designers
Town Planners


PROJECT						Drawing Number: A-022		Date Printed: 14/06/2012		Issue: C1	
ADDRESS		PITT ST REDFERN				Drawing Title: ELEVATIONS 03					
		134-144 PITT ST, REDFERN				Drawing Status: AUTHORITY APPROVAL					
						NOT GENERATED BY ARCHITECTURE & BUILDING WORKS					
						THIS DRAWING IS AN UNCONTROLLED COPY UNLESS STAMPED OTHERWISE					
						CLIENT: KAYMET PTY LTD		PRODUCT NUMBER: PN 0264			
						T/L 18/12/12					
						B 2 18/03/09					
						C 1 24/03/09					
						T/L 04/12/08					
						APPROVAL DATE:					

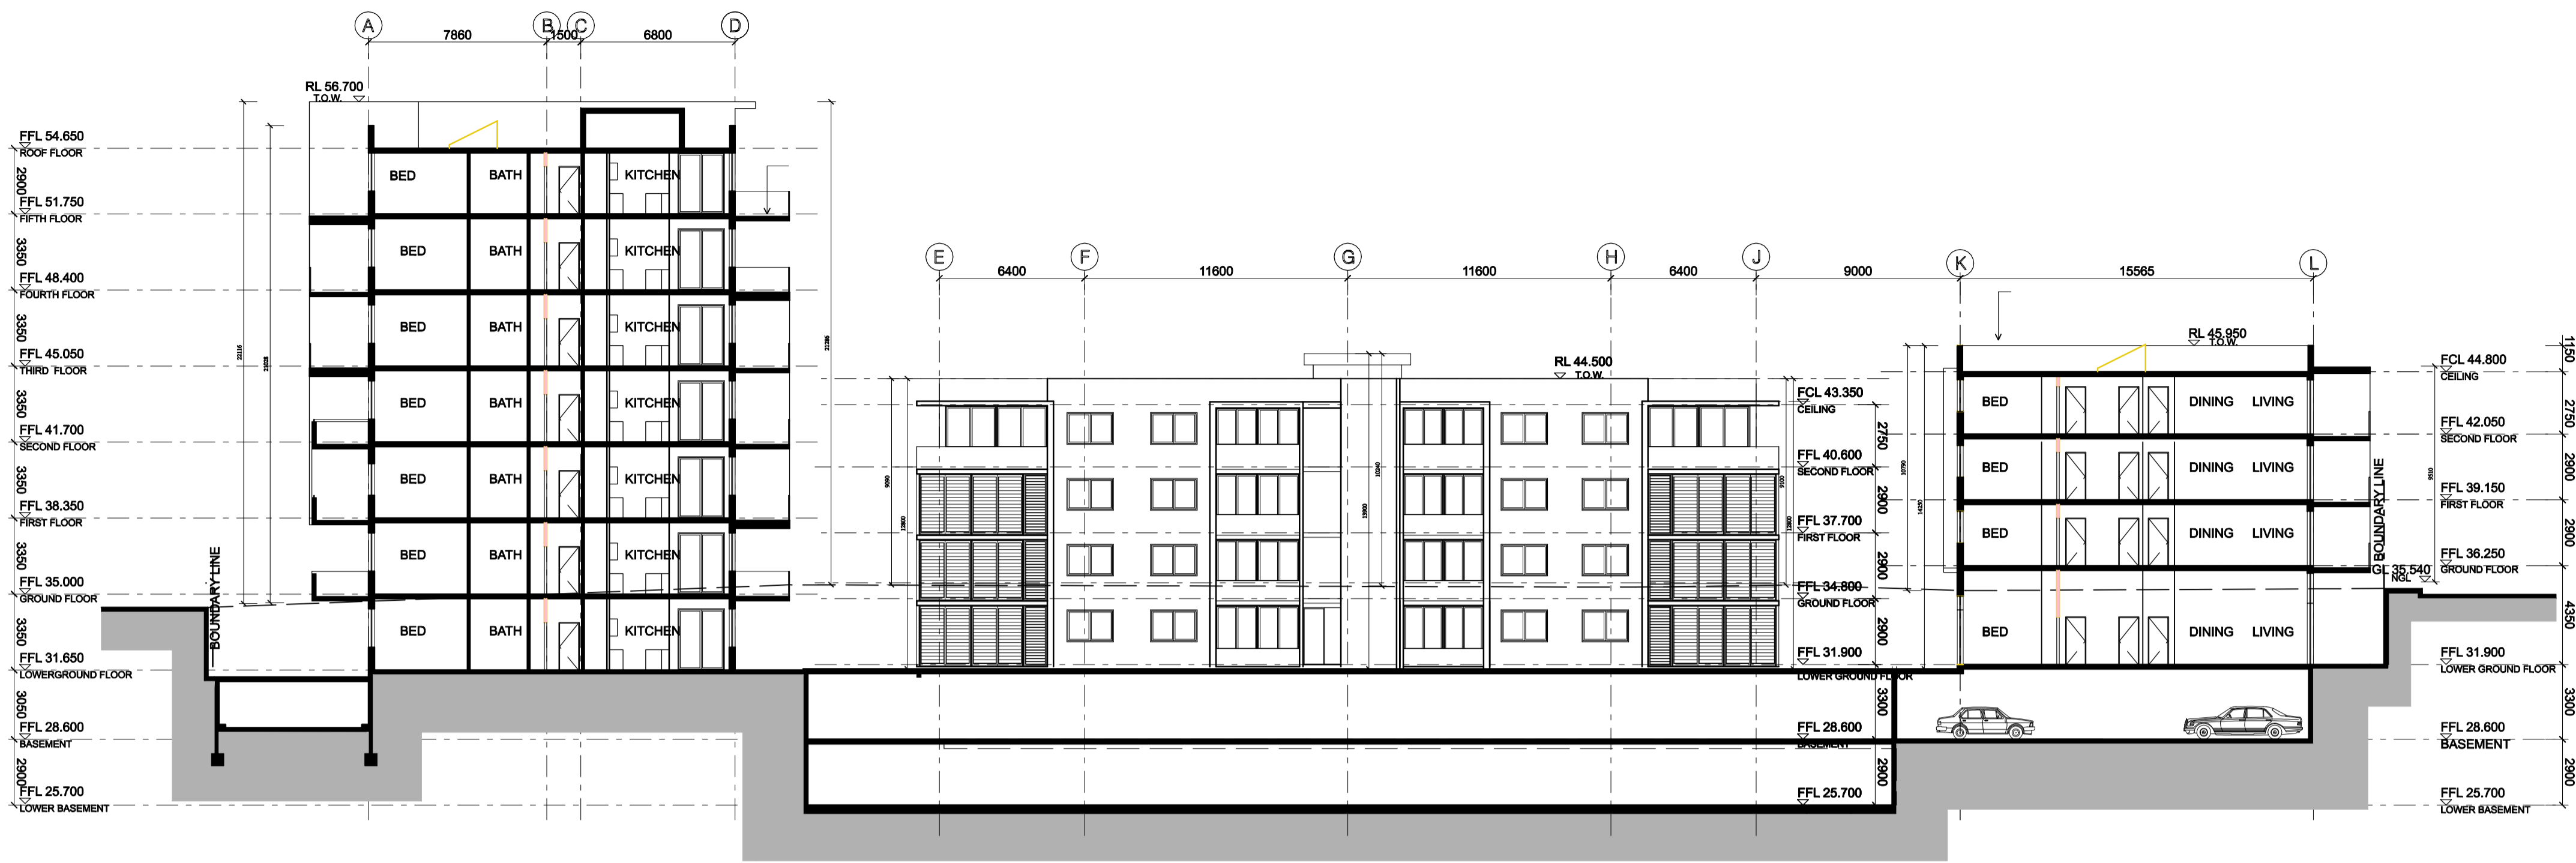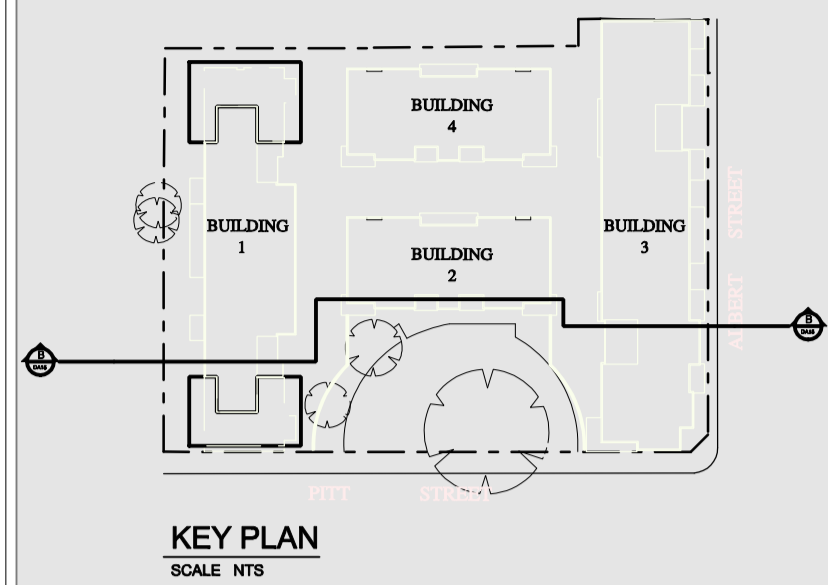

1 EAST ELEVATION BUILDING 2
SCALE 1:200

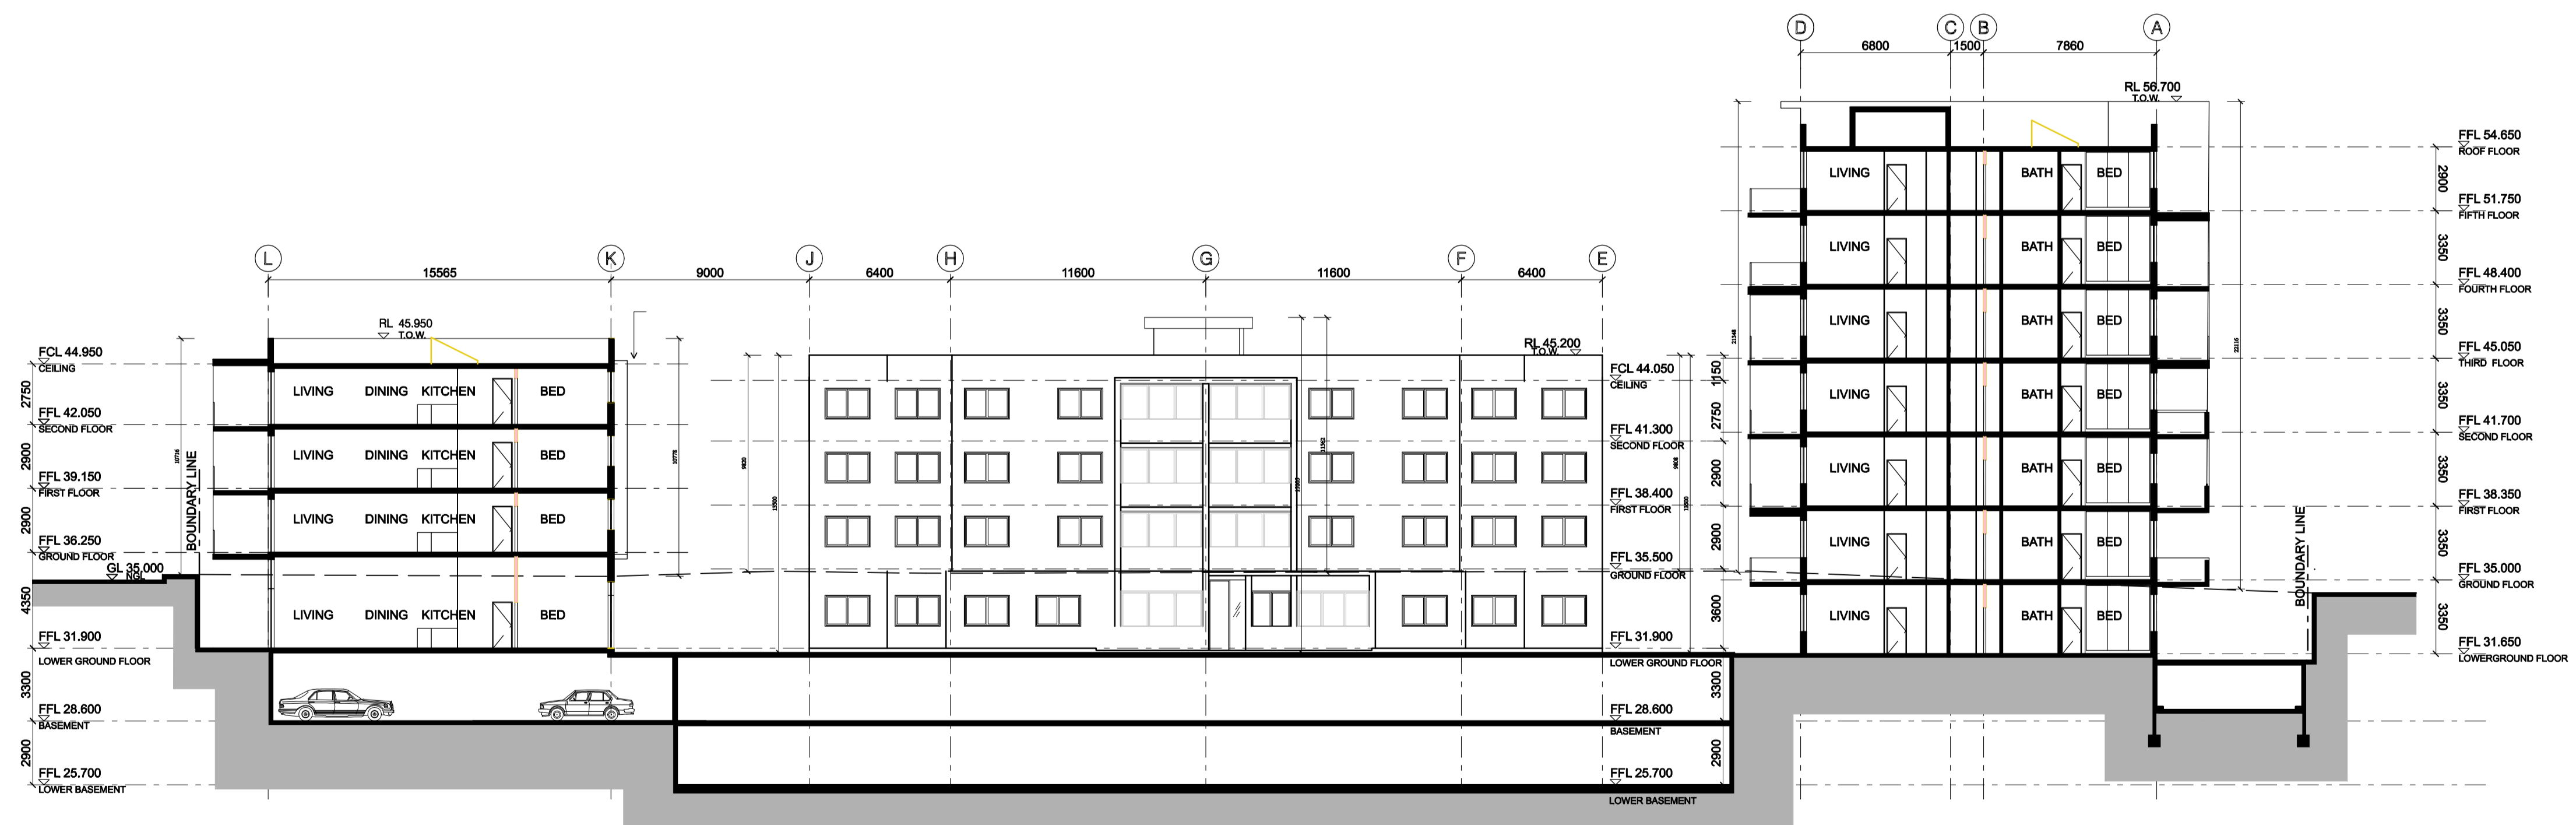

2 WEST ELEVATION BUILDING 4
SCALE 1:200

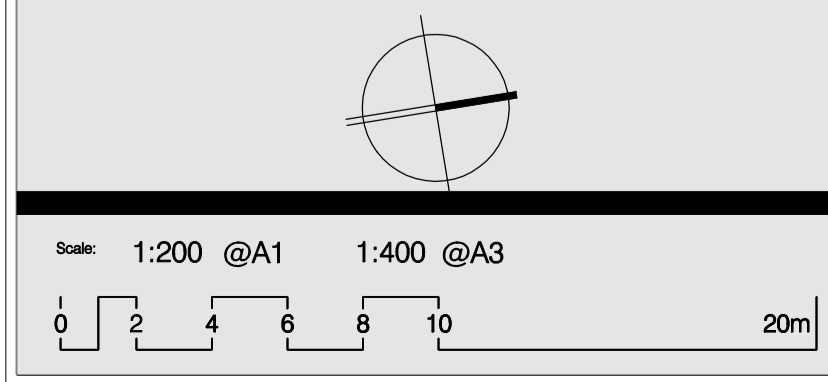



ARCHITECTURE & BUILDING WORKS
16/4 Hughes Street,
Kogarah NSW 2217
P.O. Box 501, Dulwich Hill, 2203
Australia
Tel: (02) 9553 4744
Fax: (02) 9553 4766
Email: info@abwworks.com.au

Architects
Construction Managers
Interior Designers
Town Planners


PROJECT
PITT ST REDFERN
ADDRESS
134-144 PITT ST, REDFERN

ISSUE	REV	REVISION DESCRIPTION	DATE
1	1	ISSUED TO CLIENT FOR SIGN OFF	18/12/10
2	2	ISSUED TO THE DEPARTMENT OF PLANNING	18/09/09
3	3	ISSUED TO THE DEPARTMENT OF PLANNING	24/03/09
4	4	ISSUED TO CLIENT FOR SIGN OFF	24/12/08


Drawing Number:	A-023	Date Printed:	14/06/2012	Issue:	C1
Drawing Title:	ELEVATIONS 04				
Drawing Status:	AUTHORITY APPROVAL				
Client:	KAYMET PTY LTD	Project Number:	PN 0264		
THIS DRAWING SHOULD BE READ IN CONJUNCTION WITH ALL RELEVANT CONTRACTS, SPECIFICATION, REPORTS AND DRAWINGS. COPYRIGHT OF THIS DRAWING IS VESTED IN ABW PTY LTD.					

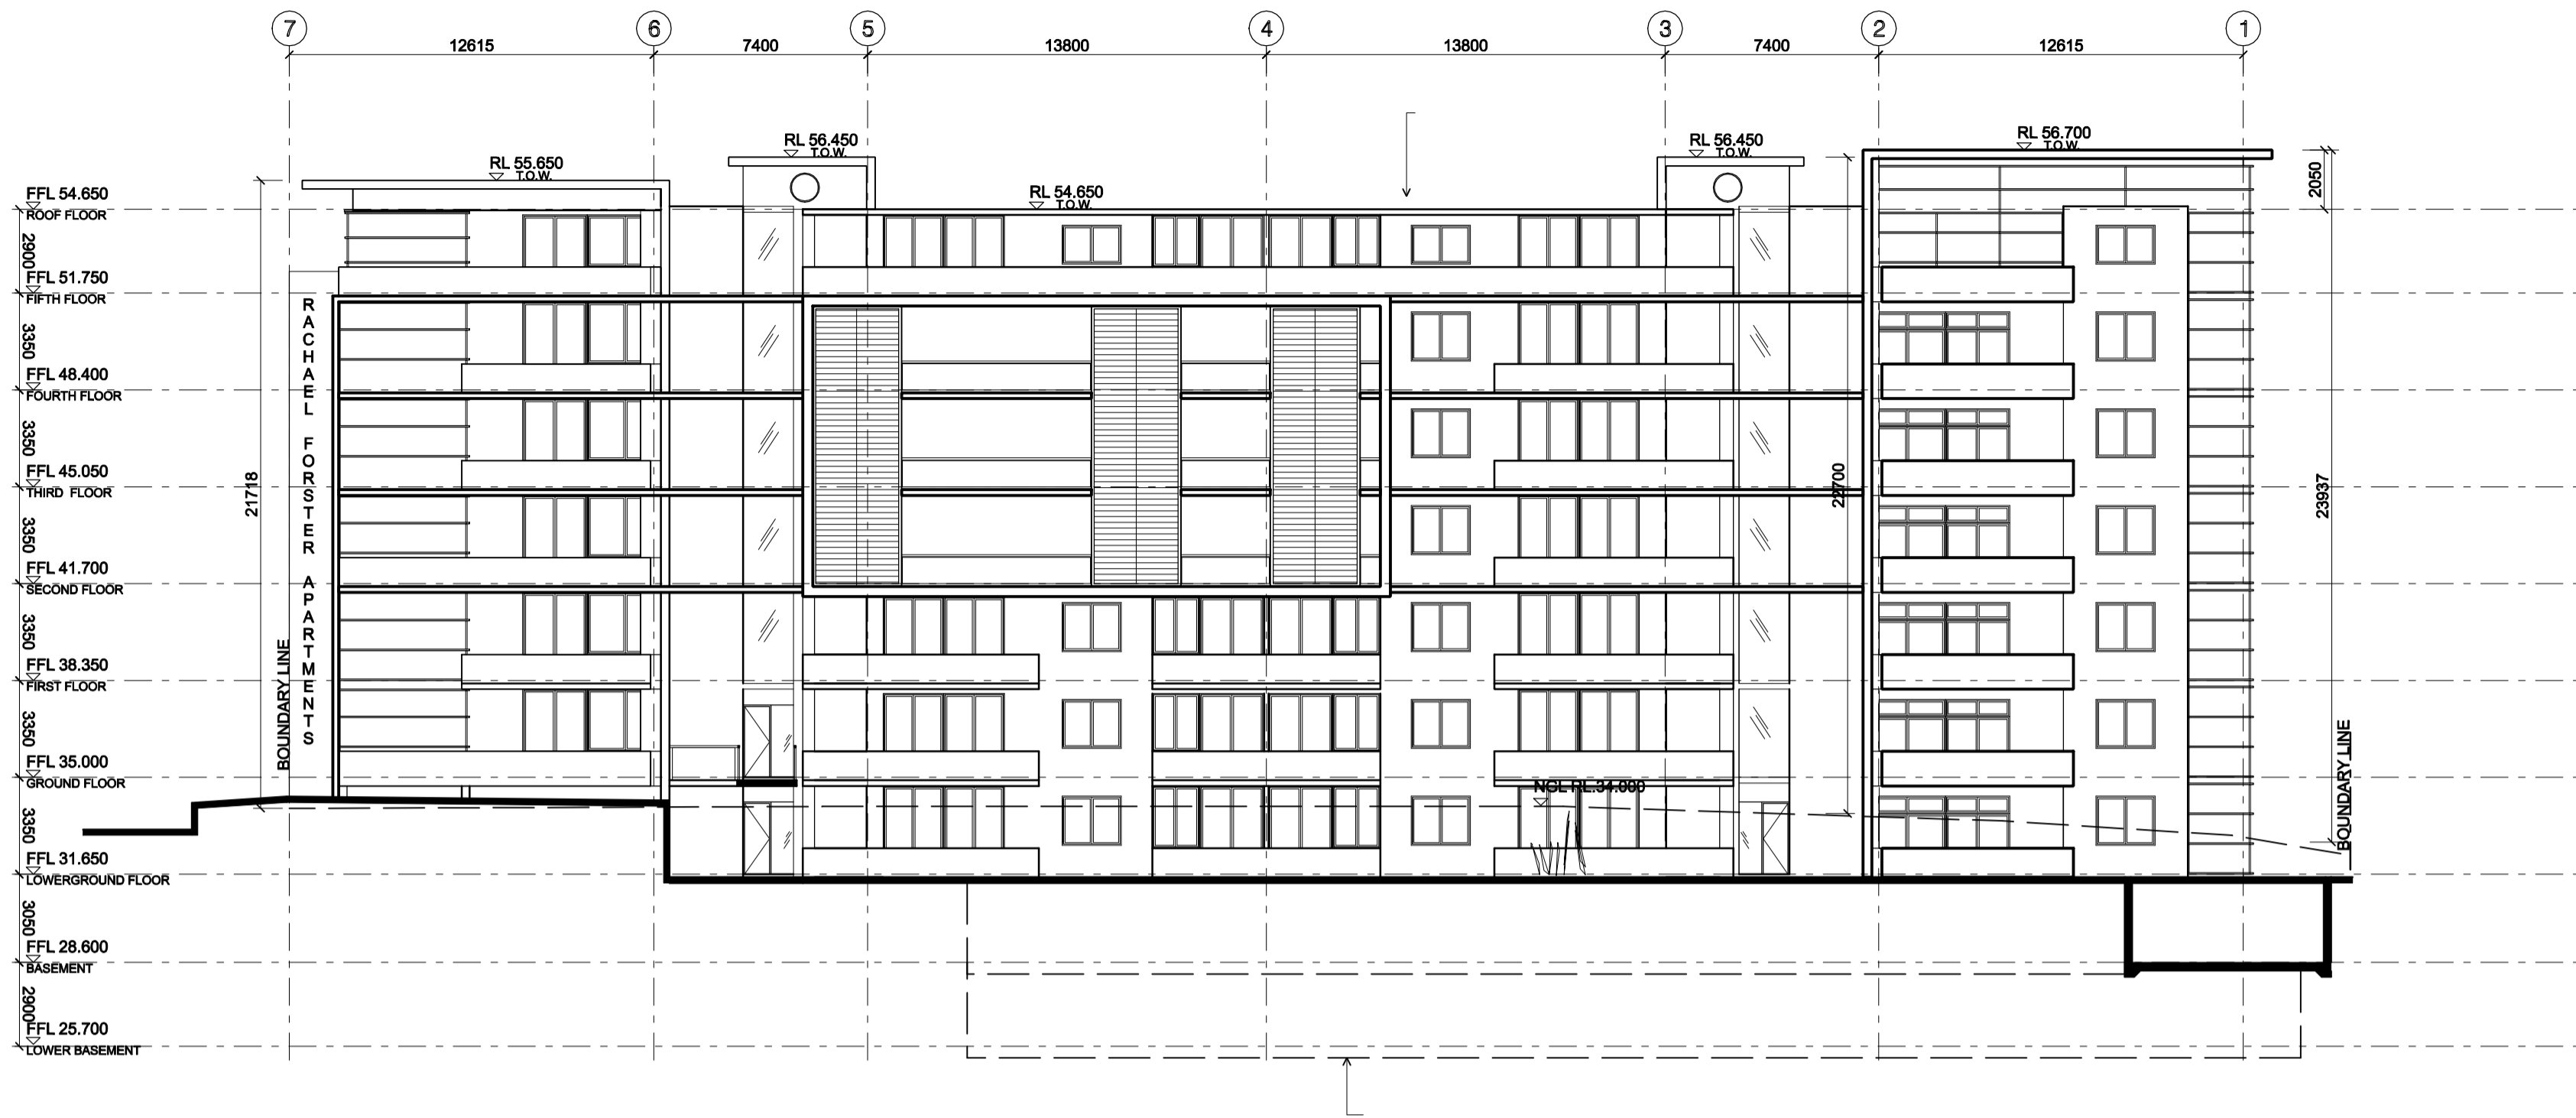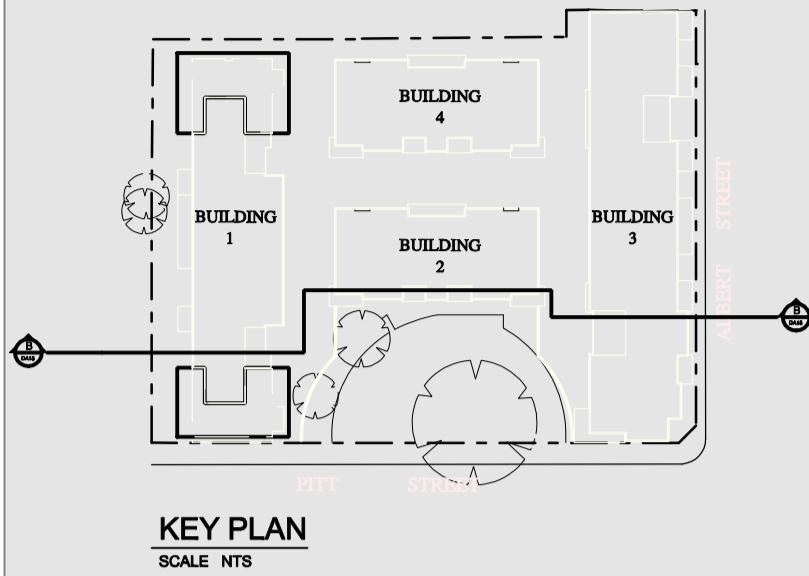

1 NORTH ELEVATION BUILDING 1
SCALE 1:200

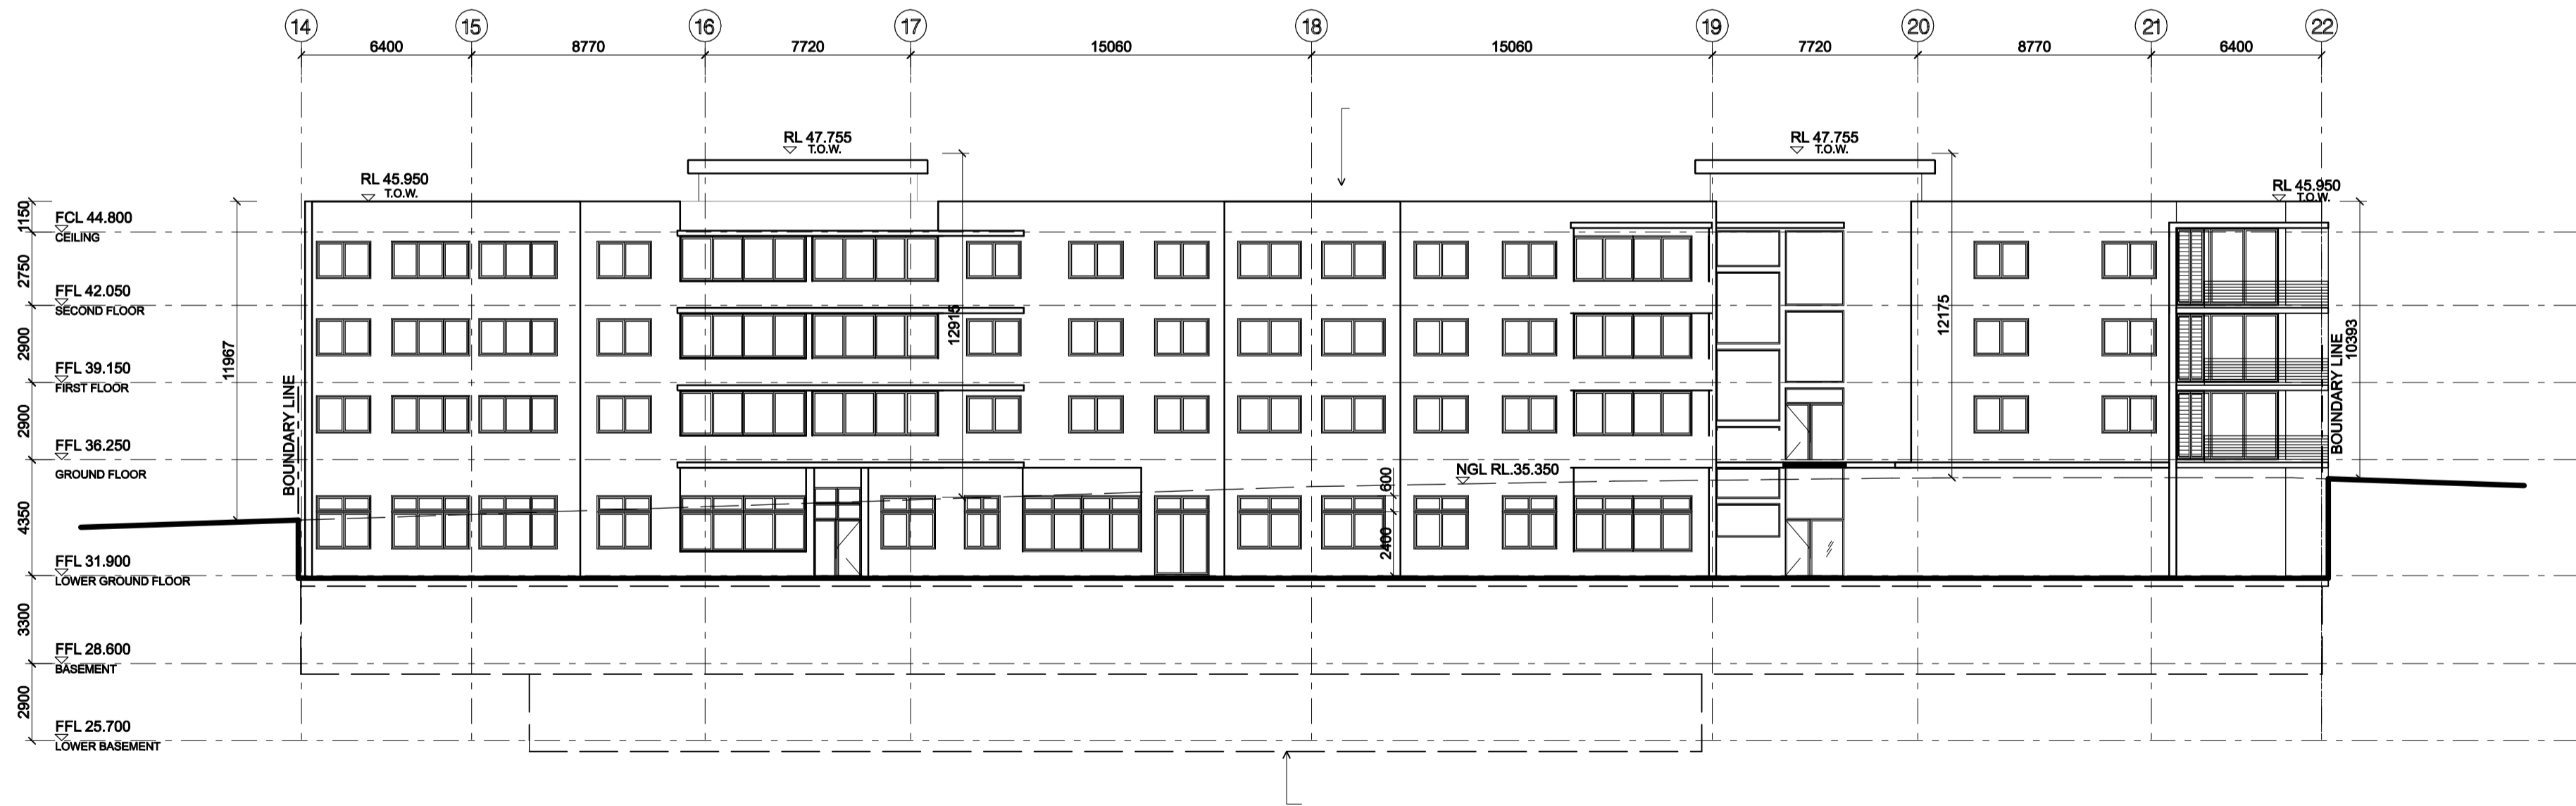

2 SOUTH ELEVATION BUILDING 3
SCALE 1:200

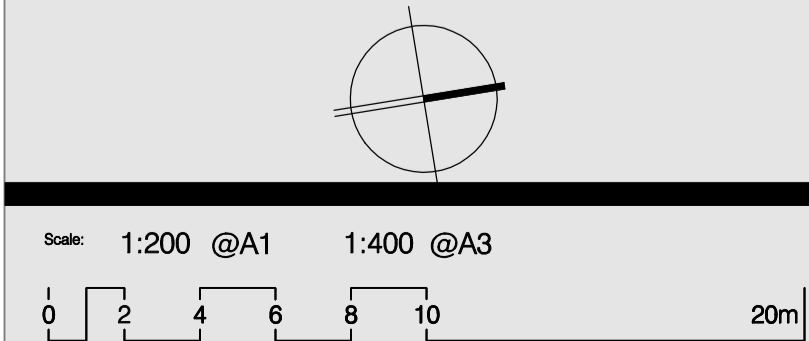

ARCHITECTURE &
BUILDING WORKS
L6/4 Hughes Street,
Kogarah NSW 2217
P.O. Box 501, Dulwich Hill, 2203
Australia
Tel: (02) 9553 4744
Fax: (02) 9553 4766
Email: info@abwworks.com.au


Architects
Construction Managers
Interior Designers
Town Planners

PROJECT
PITT ST REDFERN

ADDRESS
134-144 PITT ST, REDFERN

C	1	ISSUED TO THE DEPARTMENT OF PLANNING	TL	18/12/10
B	2	ISSUED TO THE DEPARTMENT OF PLANNING	TL	18/09/09
B	1	ISSUED TO THE DEPARTMENT OF PLANNING	TL	24/03/09
A	1	ISSUED TO CLIENT FOR SIGN OFF	TL	24/12/08
ISSUE	REV	REVISION DESCRIPTION	APPRO	DATE
AMENDMENTS				


Drawing Number:	A-024	Date Printed:	14/06/2012	Issue:	C1
Drawing Title:	ELEVATIONS 05				
Drawing Status:	AUTHORITY APPROVAL				
PLOT GENERATED BY ARCHITECTURE & BUILDING WORKS					
THIS DRAWING IS AN UNCONTROLLED COPY UNLESS STAMPED OTHERWISE					
CLIENT:	PROJECT NUMBER		PN 0264		
KAYMET PTY LTD					
THIS DRAWING SHOULD BE READ IN CONJUNCTION WITH ALL RELEVANT CONTRACTS, SPECIFICATIONS, REPORTS AND DRAWINGS. COPYRIGHT OF THIS DRAWING IS VESTED IN ABW PTY LTD.					

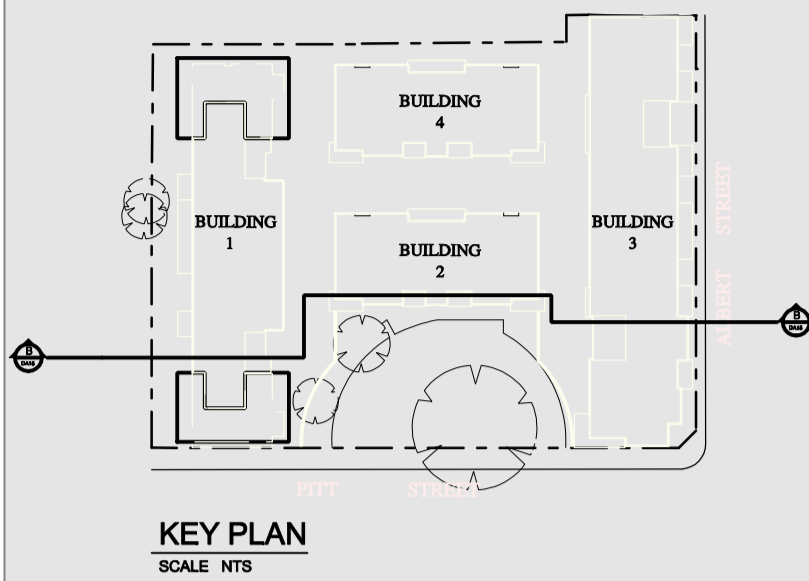

1 NORTH ELEVATION BUILDING 3 (ALBERT STREET VIEW)
SCALE 1:200



2 EAST ELEVATION BUILDINGS 1, 2 & 3 (PITT STREET VIEW)
SCALE 1:200

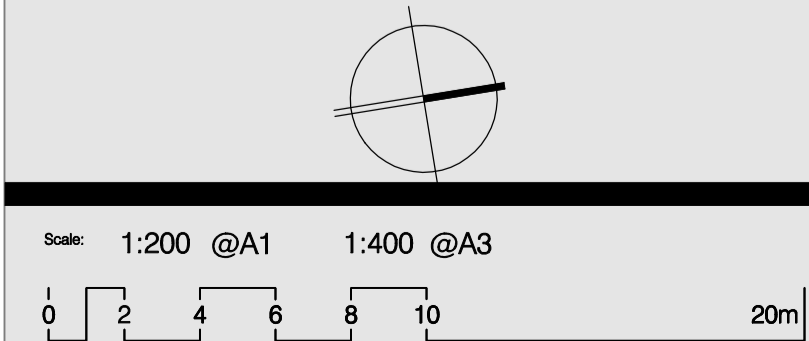

ARCHITECTURE & BUILDING WORKS
1/4 Hughes Street,
Kogarah NSW 2217
P.O. Box 501, Dulwich Hill, 2203
Australia
Tel: (02) 9553 4744
Fax: (02) 9553 4766
Email: info@abwworks.com.au


Architects
Construction Managers
Interior Designers
Town Planners

PITT ST REDFERN

134-144 PITT ST, REDFERN

ISSUE	REV	REVISION DESCRIPTION	DATE
C	1	ISSUED TO THE DEPARTMENT OF PLANNING	18/12/10
B	2	ISSUED TO THE DEPARTMENT OF PLANNING	18/09/09
B	1	ISSUED TO THE DEPARTMENT OF PLANNING	24/03/09
A	1	ISSUED TO CLIENT FOR SIGN OFF	24/12/08

Drawing Number:	A-025	Date Printed:	14/06/2012	Issue:	C1
Drawing Title:	ELEVATIONS 01				
Drawing Status:	AUTHORITY APPROVAL				
PLOT GENERATED BY ARCHITECTURE & BUILDING WORKS THIS DRAWING IS AN UNCONTROLLED COPY UNLESS STAMPED OTHERWISE					
CLIENT:	KAYMET PTY LTD	PROJECT NUMBER:	PN 0264		
THIS DRAWING SHOULD BE READ IN CONJUNCTION WITH ALL RELEVANT CONTRACTS, SPECIFICATION, REPORTS AND DRAWINGS. COPYRIGHT OF THIS DRAWING IS VESTED IN ABW PTY LTD.					

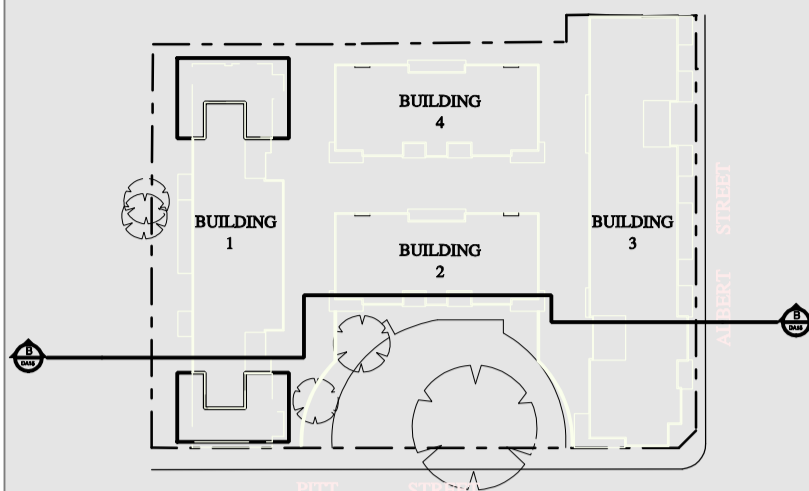


KEY PLAN
SCALE NTS



1 WEST ELEVATION BUILDING 3, 4 & 1
SCALE 1:200



4 SOUTH ELEVATION BUILDING 1
SCALE 1:200

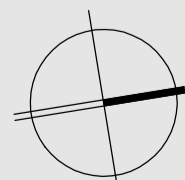

Scale: 1:200 @A1 1:400 @A3
0 2 4 6 8 10 20m

ARCHITECTURE &
BUILDING WORKS
L6/4 Hughes Street,
Kogarah NSW 2217
P.O. Box 501, Dulwich Hill, 2203
Australia
Tel: (02) 9553 4744
Fax: (02) 9553 4766
Email: info@abwworks.com.au

Architects
Construction Managers
Interior Designers
Town Planners

PROJECT
PITT ST REDFERN

ADDRESS
134-144 PITT ST, REDFERN

C	1	ISSUED TO THE DEPARTMENT OF PLANNING	TL	18/12/10
B	2	ISSUED TO THE DEPARTMENT OF PLANNING	TL	18/09/09
B	1	ISSUED TO THE DEPARTMENT OF PLANNING	TL	24/03/09
A	1	ISSUED TO CLIENT FOR SIGN OFF	TL	24/12/08
ISSUE	REV	REVISION DESCRIPTION	APPRO	DATE
AMENDMENTS				

Drawing Number:	A-021	Date Printed:	14/06/2012	Issue:	C1
Drawing Title:	ELEVATIONS 02				
Drawing Status:	AUTHORITY APPROVAL				
PLOT GENERATED BY ARCHITECTURE & BUILDING WORKS THIS DRAWING IS AN UNCONTROLLED COPY UNLESS STAMPED OTHERWISE					
CLIENT:	KAYMET PTY LTD	PROJECT NUMBER:	PN 0264		
THIS DRAWING SHOULD BE READ IN CONJUNCTION WITH ALL RELEVANT CONTRACTS, SPECIFICATION, REPORTS AND DRAWINGS. COPYRIGHT OF THIS DRAWING IS VESTED IN ABW PTY LTD.					