

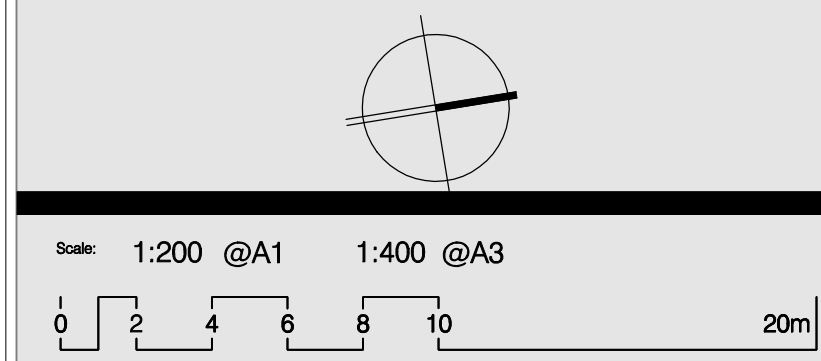
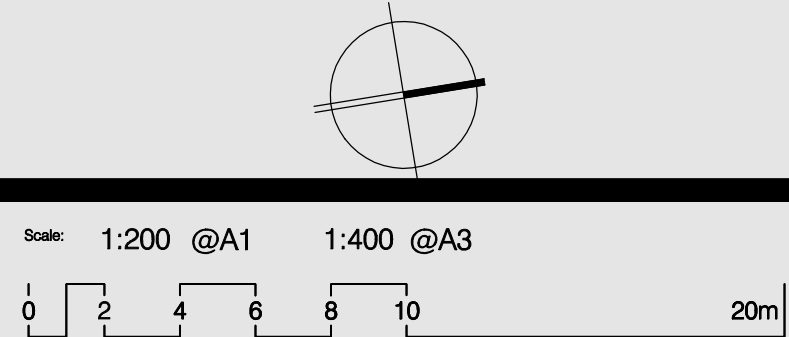


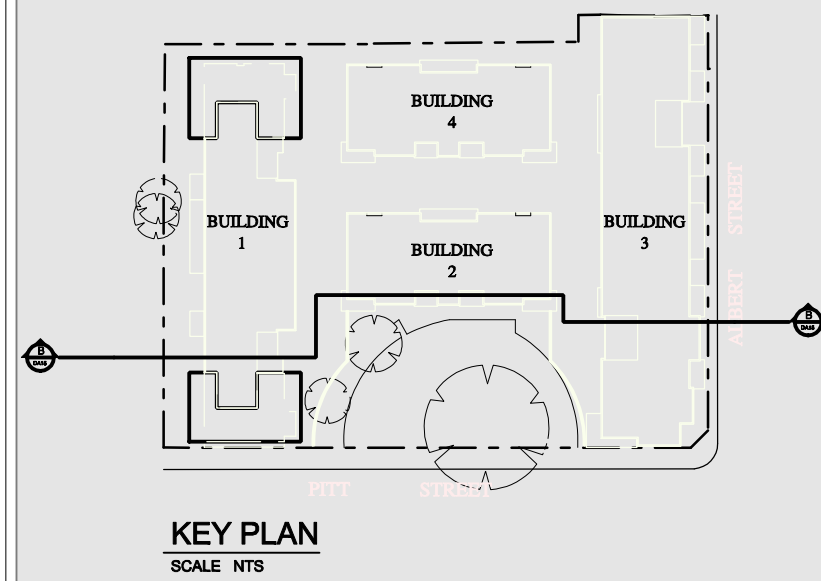

1 UPPER BASEMENT FLOOR PLAN
SCALE 1:200

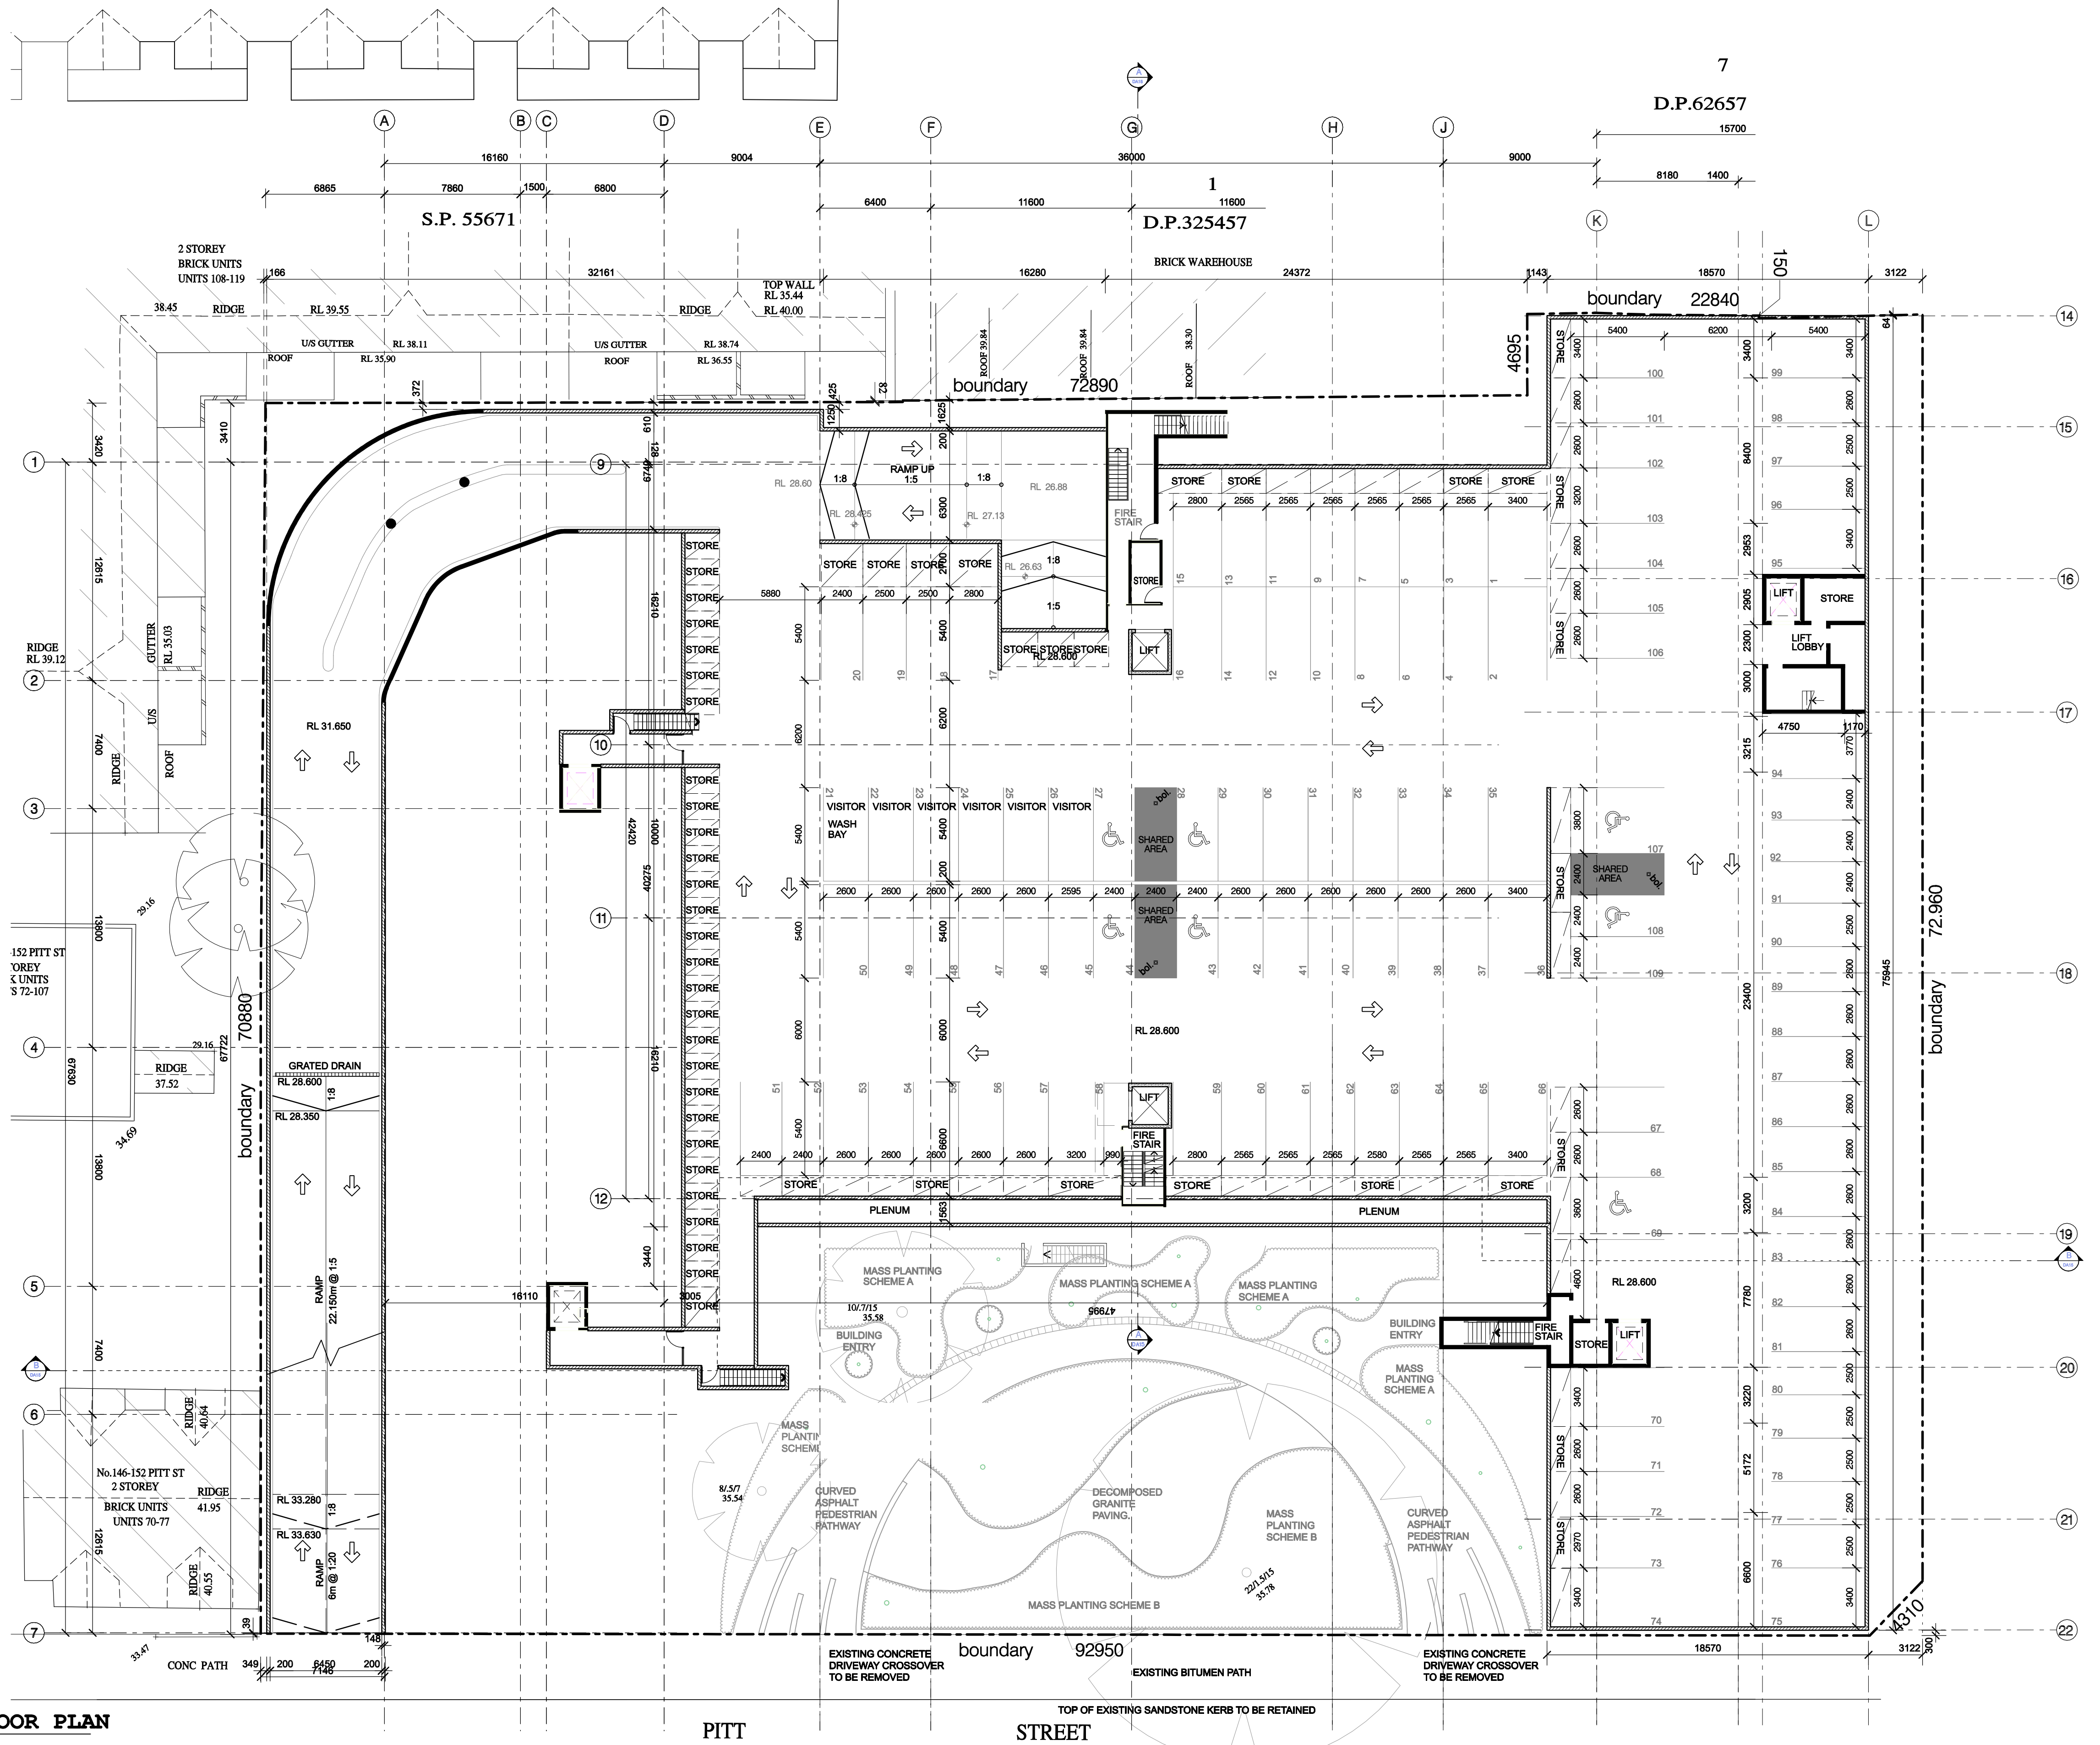


ARCHITECTURE & BUILDING WORKS
16/4 Hughes Street,
Kogarah NSW 2217
P.O. Box 501, Dulwich Hill, 2203
Australia
Tel: (02) 9553 4744
Fax: (02) 9553 4766
Email: info@abwworks.com.au

Architect
Construction Manager
Interior Designer
Town Planner


PITT ST REDFERN
134-144 PITT ST, REDFERN



PROJECT
ADDRESS
C 1
B 2
B 1
A 1
ISSUE REV
REVISION DESCRIPTION
AMENDMENTS

Drawing Number: A-011
Date: 14/06/2012
Issue: C1
Drawing Title: UPPER BASEMENT PLAN
Drawing Status: AUTHORITY APPROVAL
PROJECT NUMBER: PN 0264
KAYMET PTY LTD
THIS DRAWING SHOULD BE READ IN CONJUNCTION WITH ALL RELEVANT CONTRACTS, SPECIFICATIONS, REPORTS AND DRAWINGS. COPYRIGHT OF THIS DRAWING IS VESTED IN KAYMET PTY LTD.

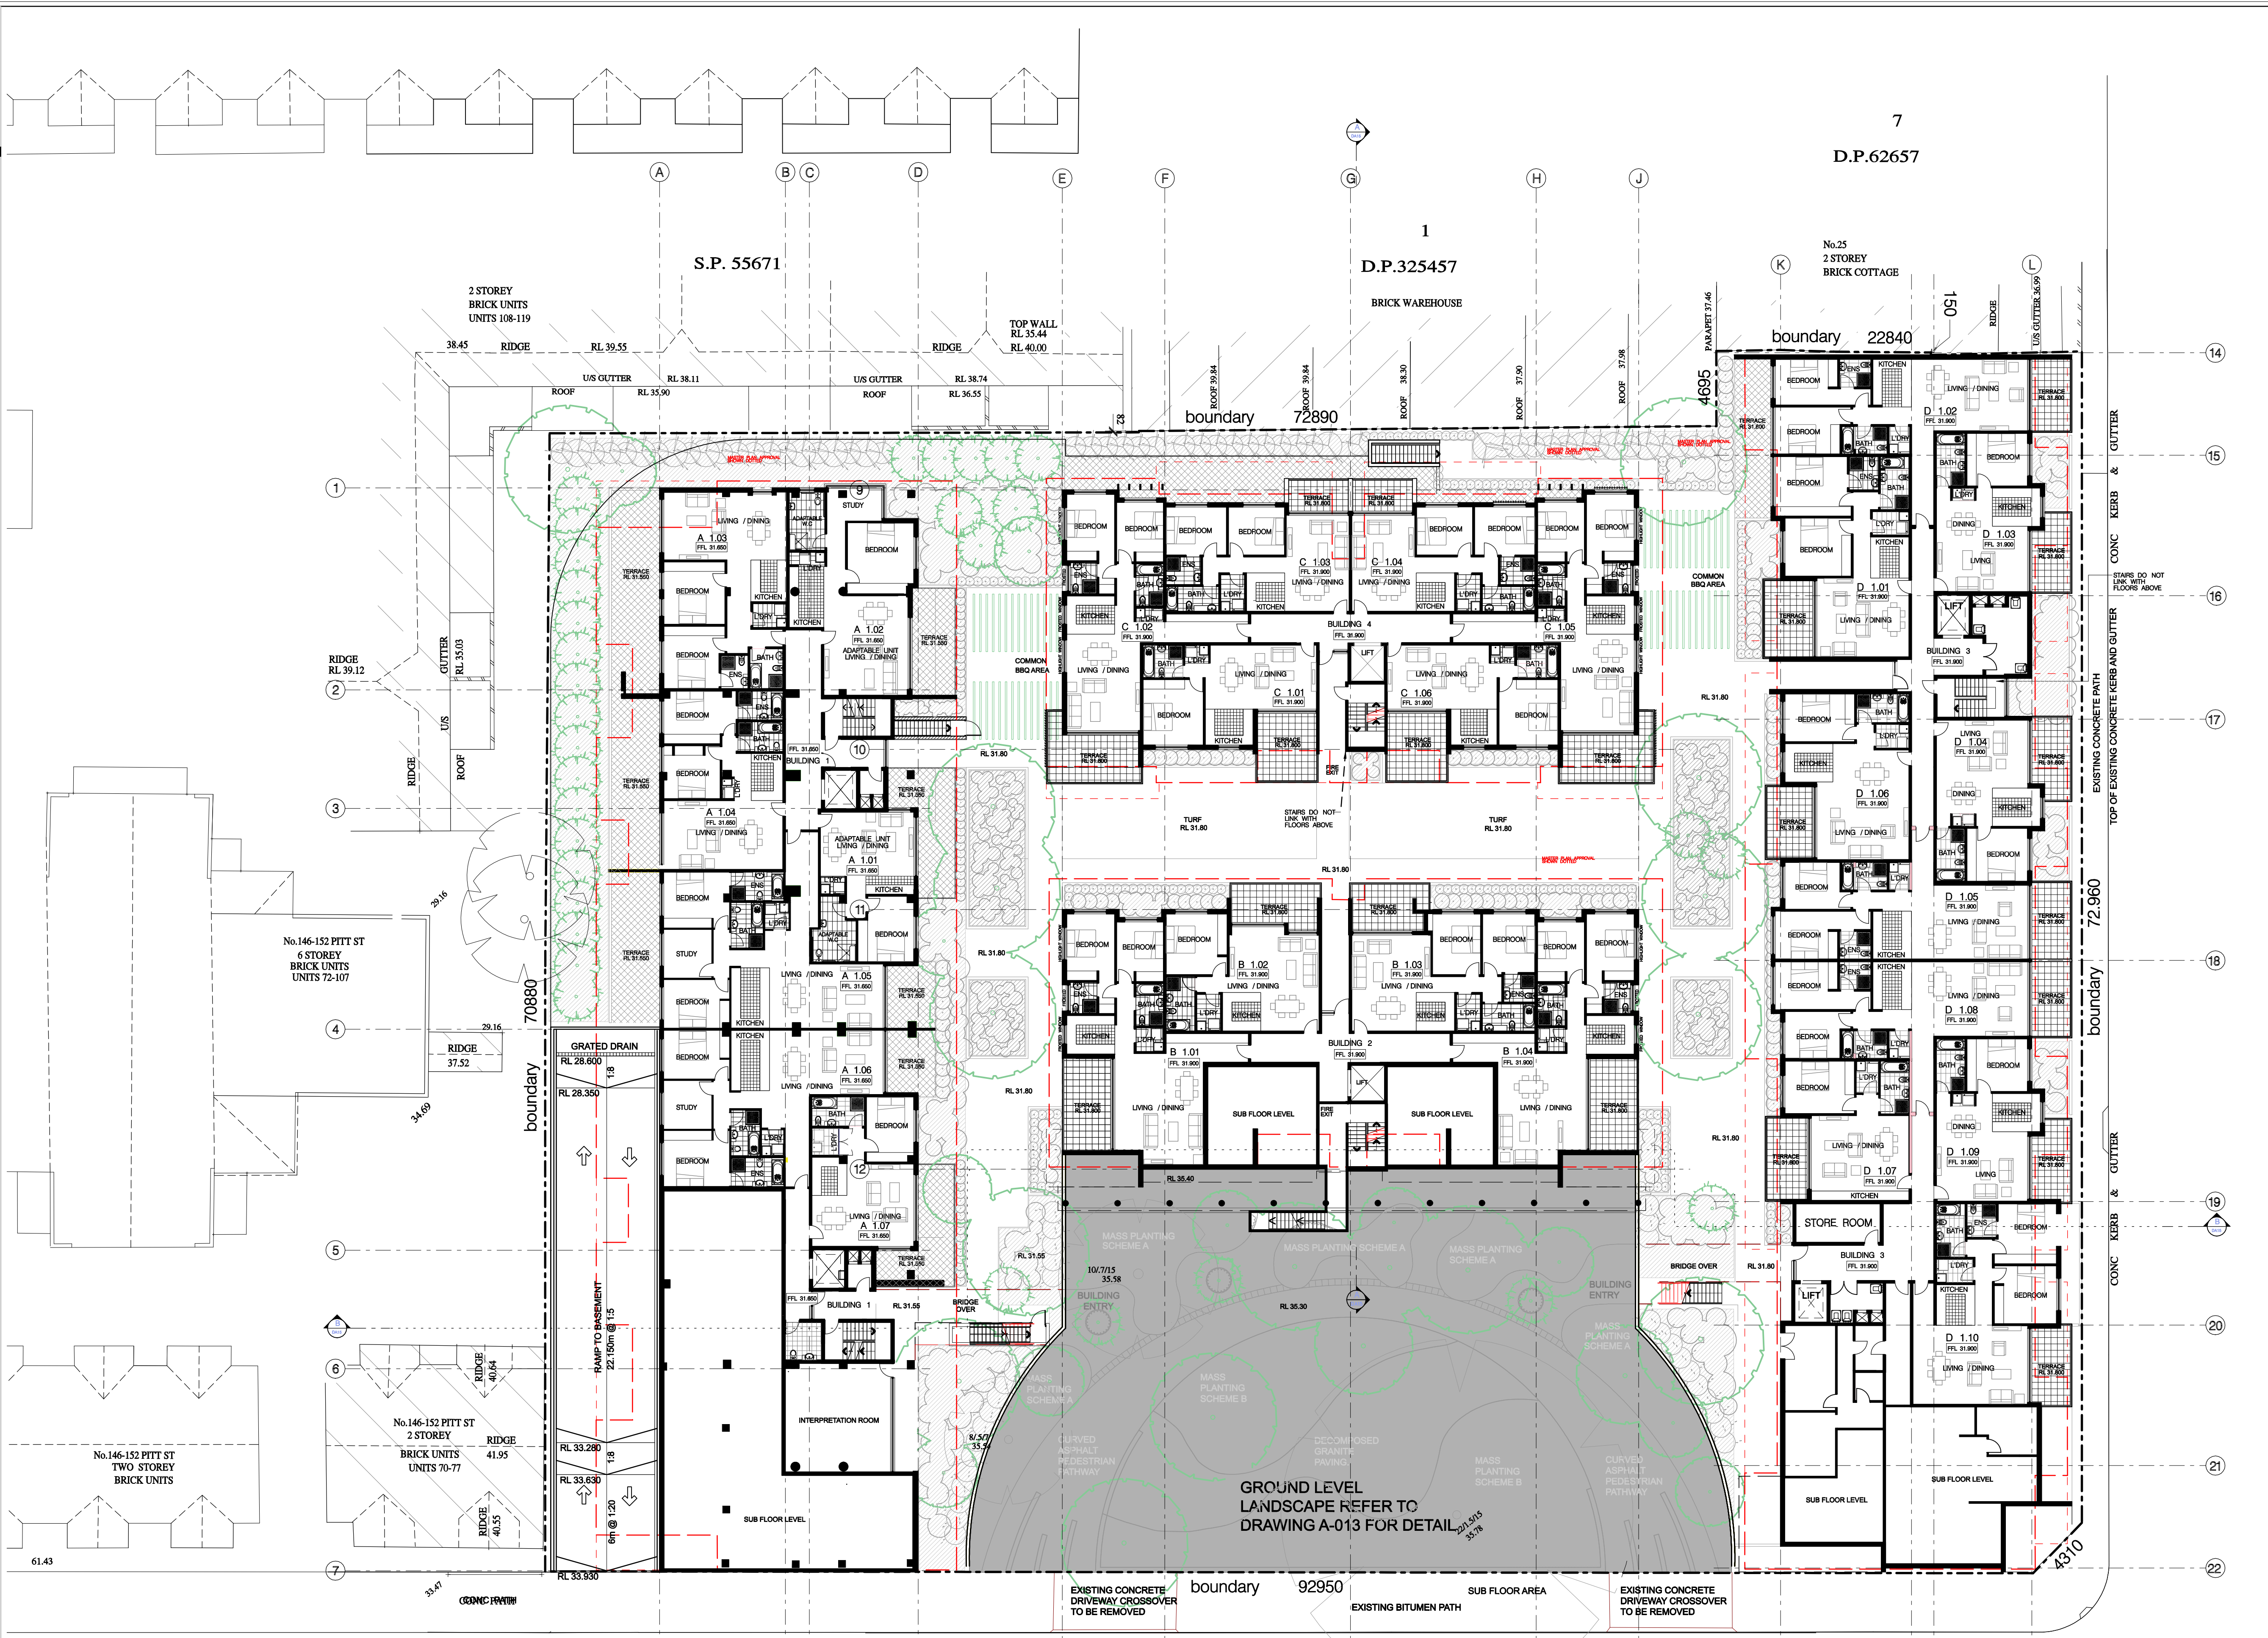


1 SCALE 1:200

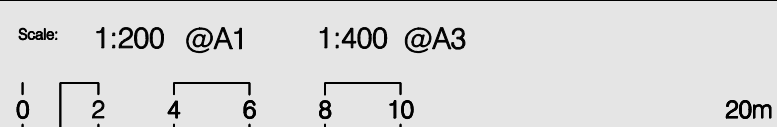


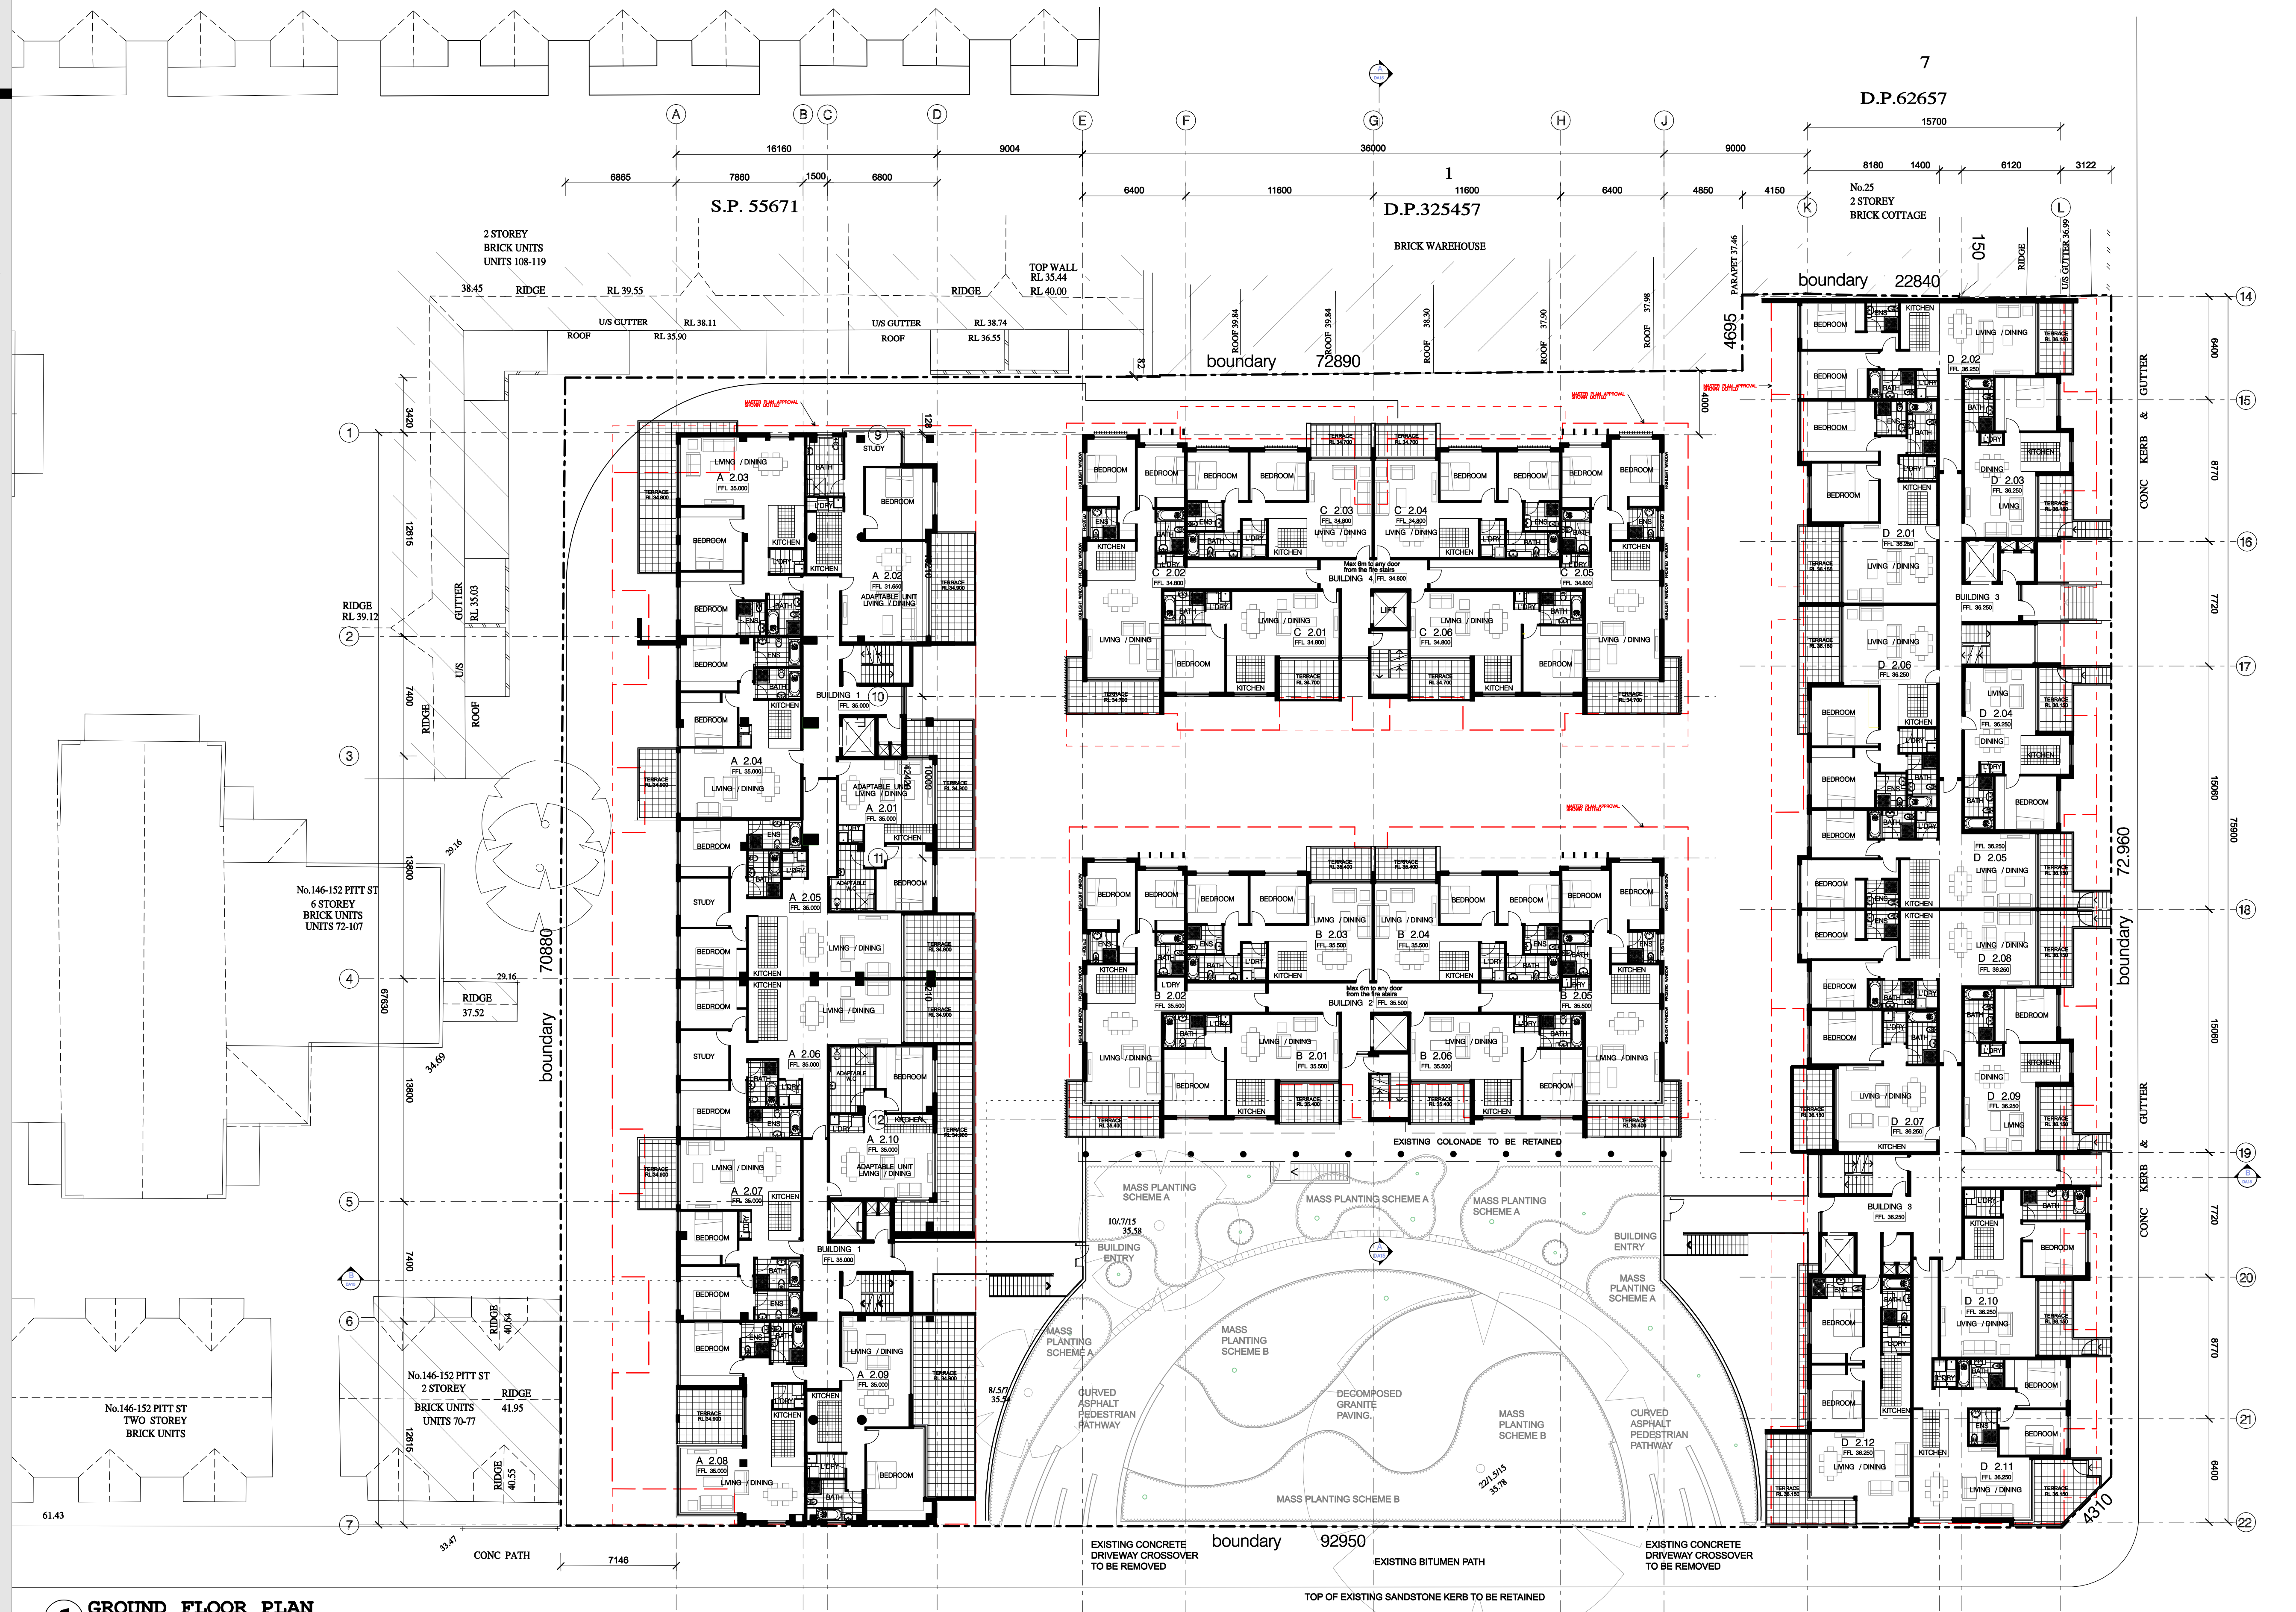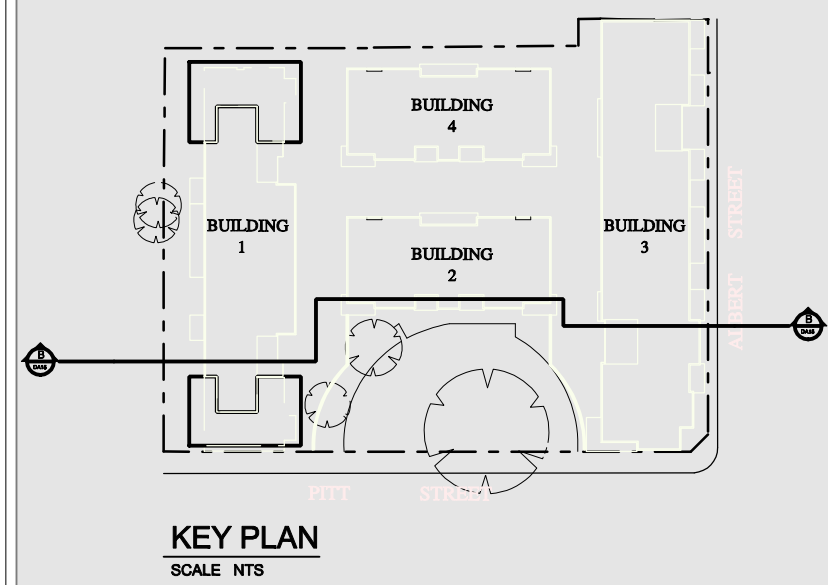


1 GROUND FLOOR PLAN
SCALE 1:200

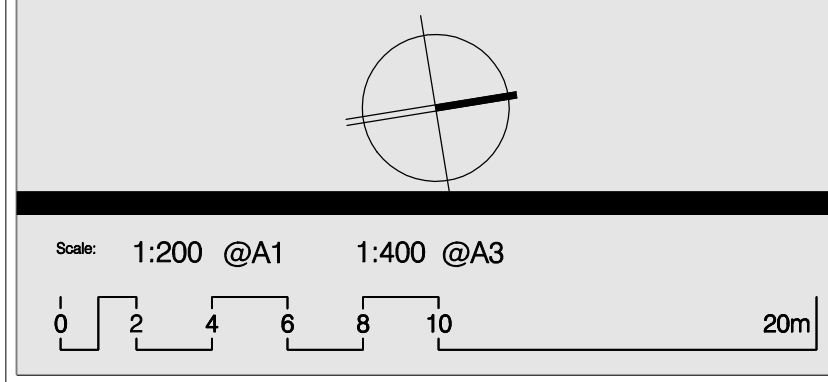

ARCHITECTURE & BUILDING WORKS 1/4 High Street, Kogarah NSW 2217 Australia Tel: (02) 9553 4744 Fax: (02) 9553 4766 Email: info@abwworks.com.au		PITT ST REDFERN 134-144 PITT ST, REDFERN		Drawing Number: A-013 Drawing Title: GROUND FLOOR PLAN Drawing Status: AUTHORITY APPROVAL PROJECT NUMBER: PN 0264 THIS DRAWING SHOULD BE READ IN CONJUNCTION WITH ALL RELEVANT CONTRACTS, SPECIFICATIONS, REPORTS AND DRAWINGS. COPYRIGHT OF THIS DRAWING IS VESTED IN ABW PTY LTD.	
Architects Contractor Managers Structural Designers Town Planners		PROJECT ADDRESS		Date Project: 14/06/2012 Issue: C1	
16/12/10 18/09/09 24/03/09 24/02/08		1 ISSUED TO THE DEPARTMENT OF PLANNING 2 ISSUED TO THE DEPARTMENT OF PLANNING 3 ISSUED TO THE DEPARTMENT OF PLANNING 4 ISSUED TO CLIENT FOR SIGN OFF		TL TL TL TL APPRO DATE	
AMENDMENTS					


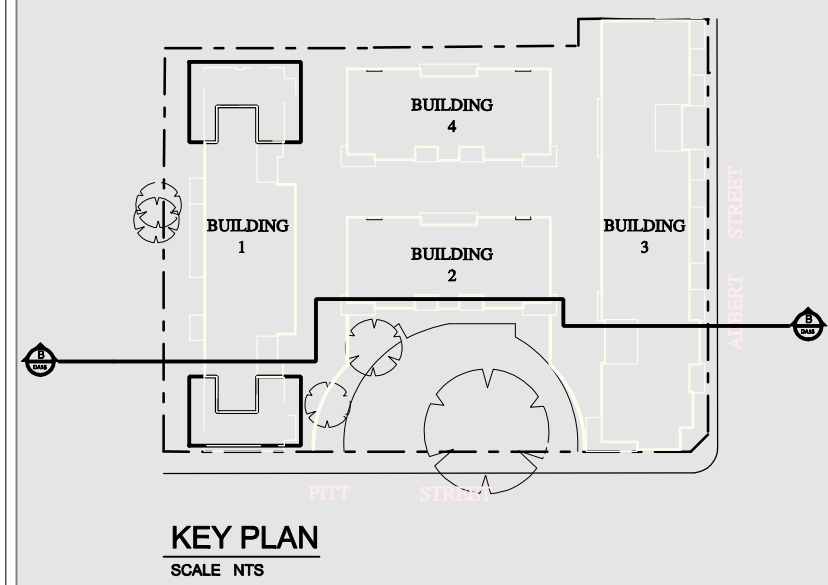


1 FIRST FLOOR PLAN
SCALE 1:200

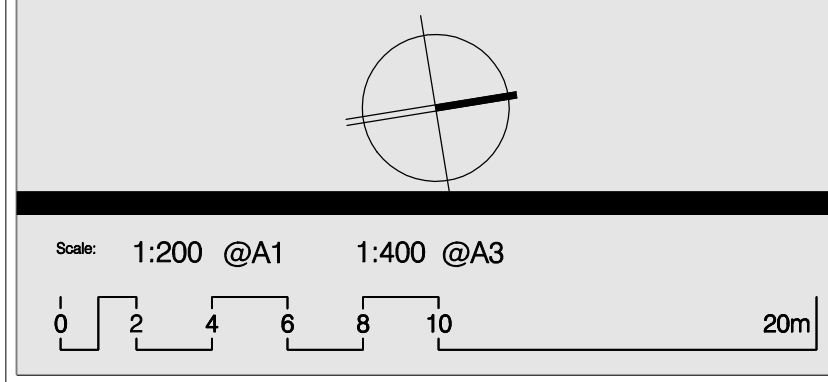


 ARCHITECTURE & BUILDING WORKS L6/4 Hughes Street, Kogarah NSW 2217 P.O. Box 501, Dulwich Hill, 2203 Australia Tel: (02) 9553 4744 Fax: (02) 9553 4766 Email: info@abwworks.com.au	PROJECT PITT ST REDFERN	<table border="1"><tr><td>1</td><td>ISSUED TO THE DEPARTMENT OF PLANNING</td><td>TL</td><td>18/12/10</td></tr><tr><td>2</td><td>ISSUED TO THE DEPARTMENT OF PLANNING</td><td>TL</td><td>18/09/09</td></tr><tr><td>3</td><td>ISSUED TO THE DEPARTMENT OF PLANNING</td><td>TL</td><td>24/03/09</td></tr><tr><td>4</td><td>ISSUED TO CLIENT FOR SIGN OFF</td><td>TL</td><td>24/03/09</td></tr><tr><td>ISSUE</td><td>REV</td><td>REVISION DESCRIPTION</td><td>DATE</td></tr><tr><td colspan="4">AMENDMENTS</td></tr></table>	1	ISSUED TO THE DEPARTMENT OF PLANNING	TL	18/12/10	2	ISSUED TO THE DEPARTMENT OF PLANNING	TL	18/09/09	3	ISSUED TO THE DEPARTMENT OF PLANNING	TL	24/03/09	4	ISSUED TO CLIENT FOR SIGN OFF	TL	24/03/09	ISSUE	REV	REVISION DESCRIPTION	DATE	AMENDMENTS			
	1		ISSUED TO THE DEPARTMENT OF PLANNING	TL	18/12/10																					
	2		ISSUED TO THE DEPARTMENT OF PLANNING	TL	18/09/09																					
	3		ISSUED TO THE DEPARTMENT OF PLANNING	TL	24/03/09																					
4	ISSUED TO CLIENT FOR SIGN OFF	TL	24/03/09																							
ISSUE	REV	REVISION DESCRIPTION	DATE																							
AMENDMENTS																										
ADDRESS 134-144 PITT ST, REDFERN	DRAWING NUMBER A-014	DATE PROJECT 14/06/2012	ISSUE C1																							
DRAWING TITLE FIRST FLOOR PLAN																										
DRAWING STATUS AUTHORITY APPROVAL																										

THIS DRAWING IS AN UNCONTROLLED COPY UNLESS STAMPED OTHERWISE
KAYMET PTY LTD
PN 0264
THIS DRAWING SHOULD BE READ IN CONJUNCTION WITH ALL RELEVANT CONTRACTS, SPECIFICATIONS, REPORTS AND DRAWINGS. COPYRIGHT OF THIS DRAWING IS VESTED IN KAYMET PTY LTD.

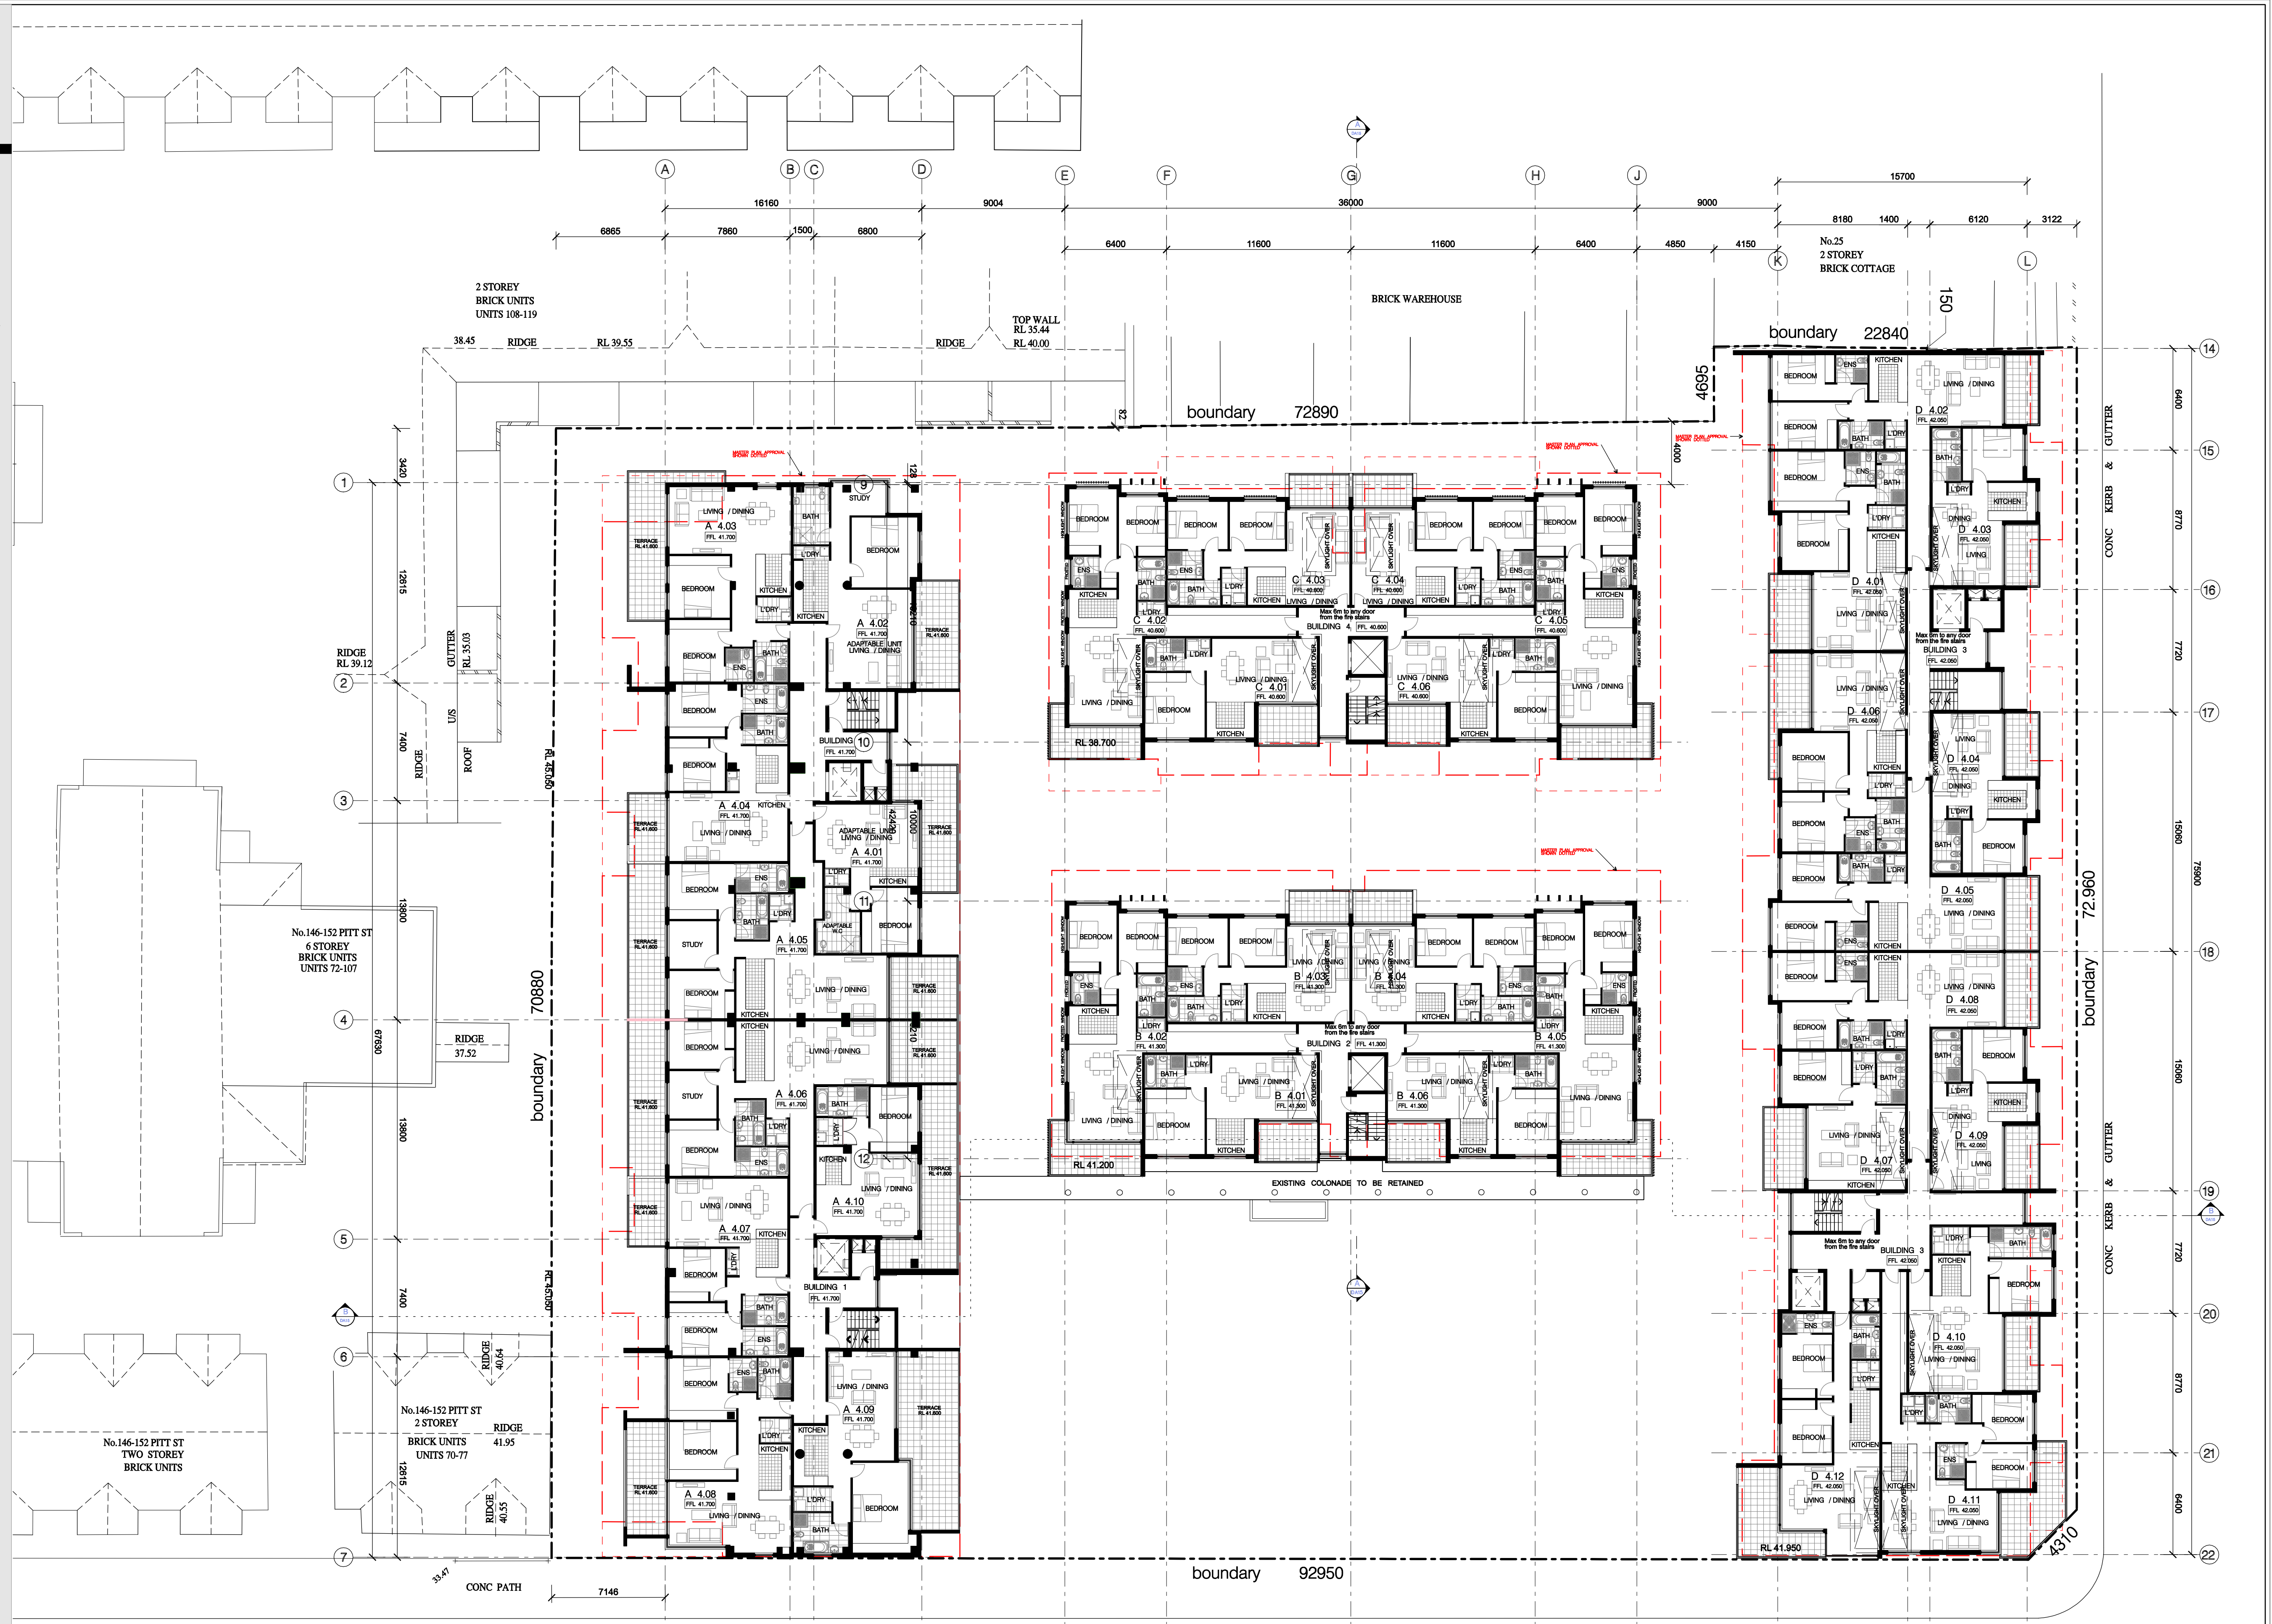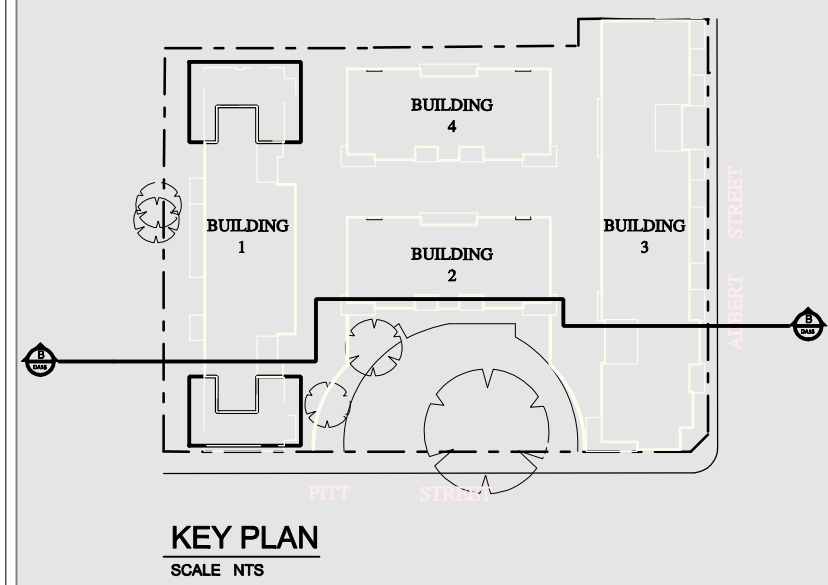



1 SECOND FLOOR PLAN
SCALE 1:200

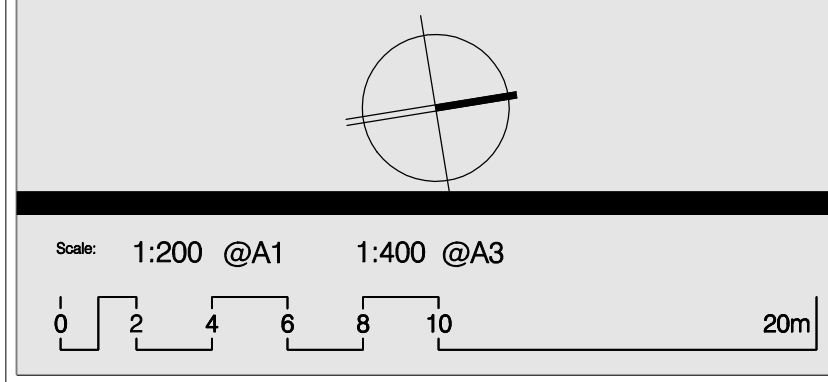


ARCHITECTURE & BUILDING WORKS
L6/4 Hughes Street,
Kogarah NSW 2217
P.O. Box 501, Dulwich Hill, 2203
Australia
Tel: (02) 9553 4744
Fax: (02) 9553 4766
Email: info@abwworks.com.au


Architect
Construction Manager
Interior Designer
Town Planner

PROJECT		PITT ST REDFERN		DRAWING NUMBER: A-015		DATE PRINTED: 14/06/2012		ISSUE: C1	
ADDRESS		134-144 PITT ST, REDFERN		DRAWING TITLE: SECOND FLOOR PLAN					
				DRAWING STATUS: AUTHORITY APPROVAL					
				NOT GENERATED BY ARCHITECTURE & BUILDING WORKS					
				THIS DRAWING IS AN UNCONTROLLED COPY (UNCONTROLLED DISSEMINATION)					
				CLIENT		PRODUCT NUMBER		PN 0264	
				KAYMET PTY LTD					
				TL 18/12/10					
				B 18/09/09					
				C 24/03/09					
				TL 04/12/08					
				APPROVAL DATE					
				THIS DRAWING SHOULD BE READ IN CONJUNCTION WITH ALL RELEVANT CONTRACTS, SPECIFICATIONS, REPORTS AND DRAWINGS. COPYRIGHT OF THIS DRAWING IS VESTED IN A&B PTY LTD.					

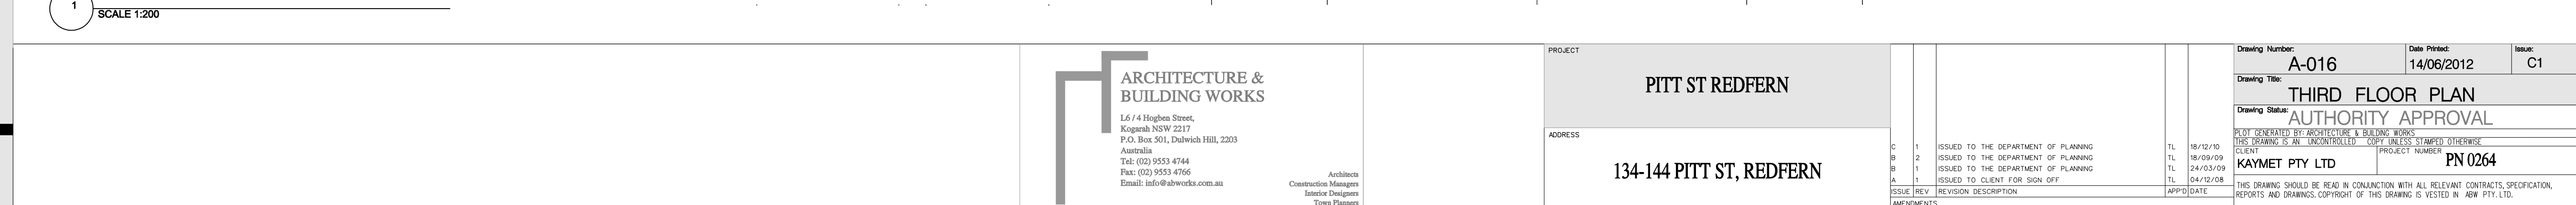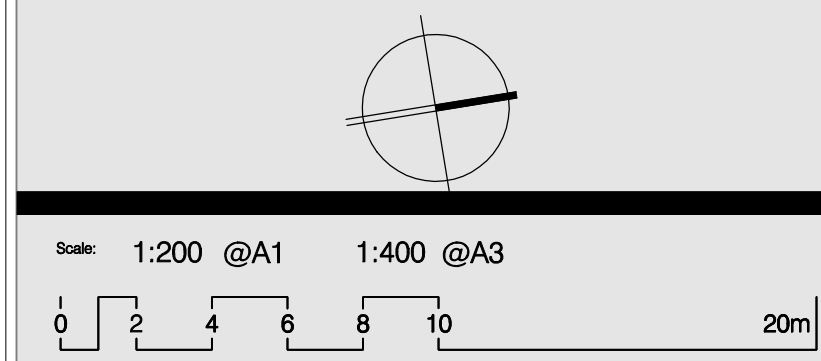

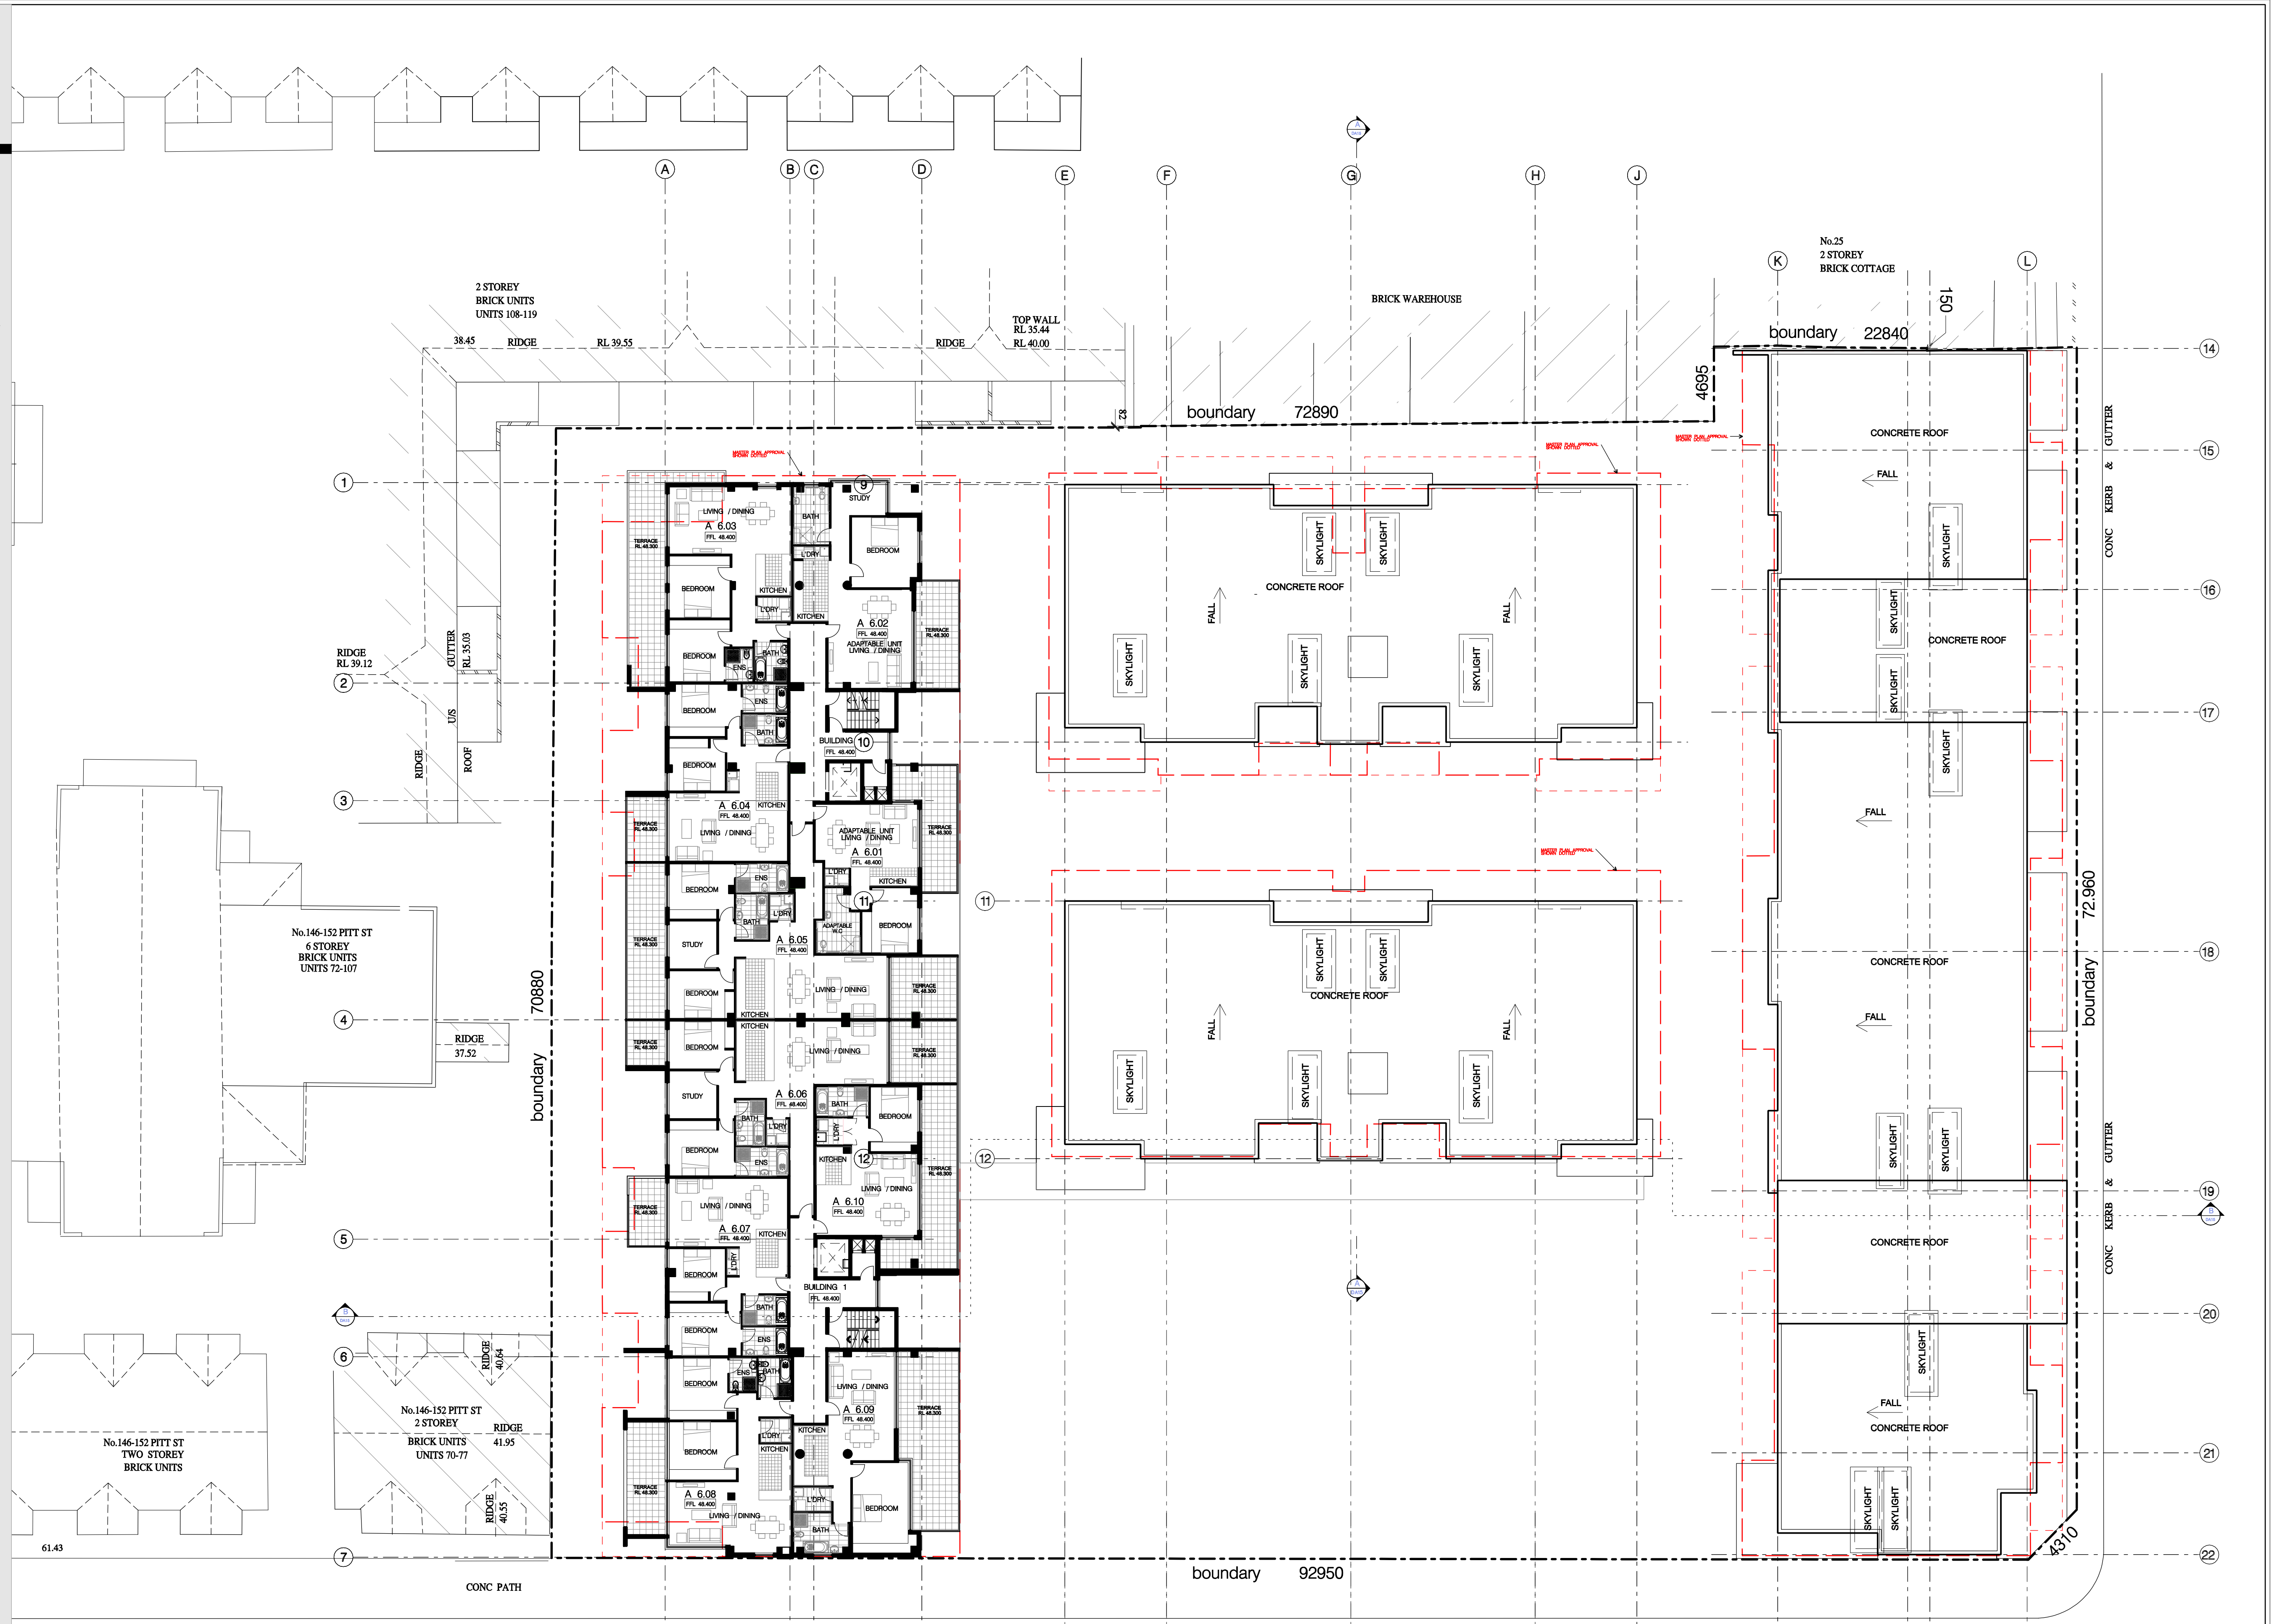

1 SCALE 1:200

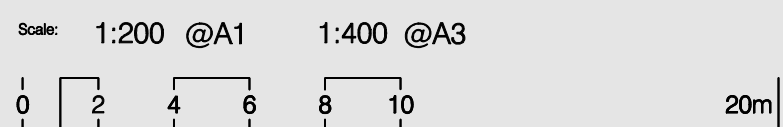

L6 / 4 Hogben Street,
Kogarah NSW 2217
P.O. Box 501, Dulwich Hill, 2203
Australia
Tel: (02) 9553 4744
Fax: (02) 9553 4766
Email: info@abworks.com.au



Architects
Construction Managers
Interior Designers
Town Planners

134-144 PITT ST, REDFERN


C	1	ISSUED TO THE DEPARTMENT OF PLANNING
B	2	ISSUED TO THE DEPARTMENT OF PLANNING
B	1	ISSUED TO THE DEPARTMENT OF PLANNING
A	1	ISSUED TO CLIENT FOR SIGN OFF
ISSUE	REV	REVISION DESCRIPTION
AMENDMENTS		

CLIENT	PROJECT NUMBER
KAYMET PTY LTD	PN 0264

THIS DRAWING SHOULD BE READ IN CONJUNCTION WITH ALL RELEVANT CONTRACTS, SPECIFICATION, REPORTS AND DRAWINGS. COPYRIGHT OF THIS DRAWING IS VESTED IN ABW PTY. LTD.

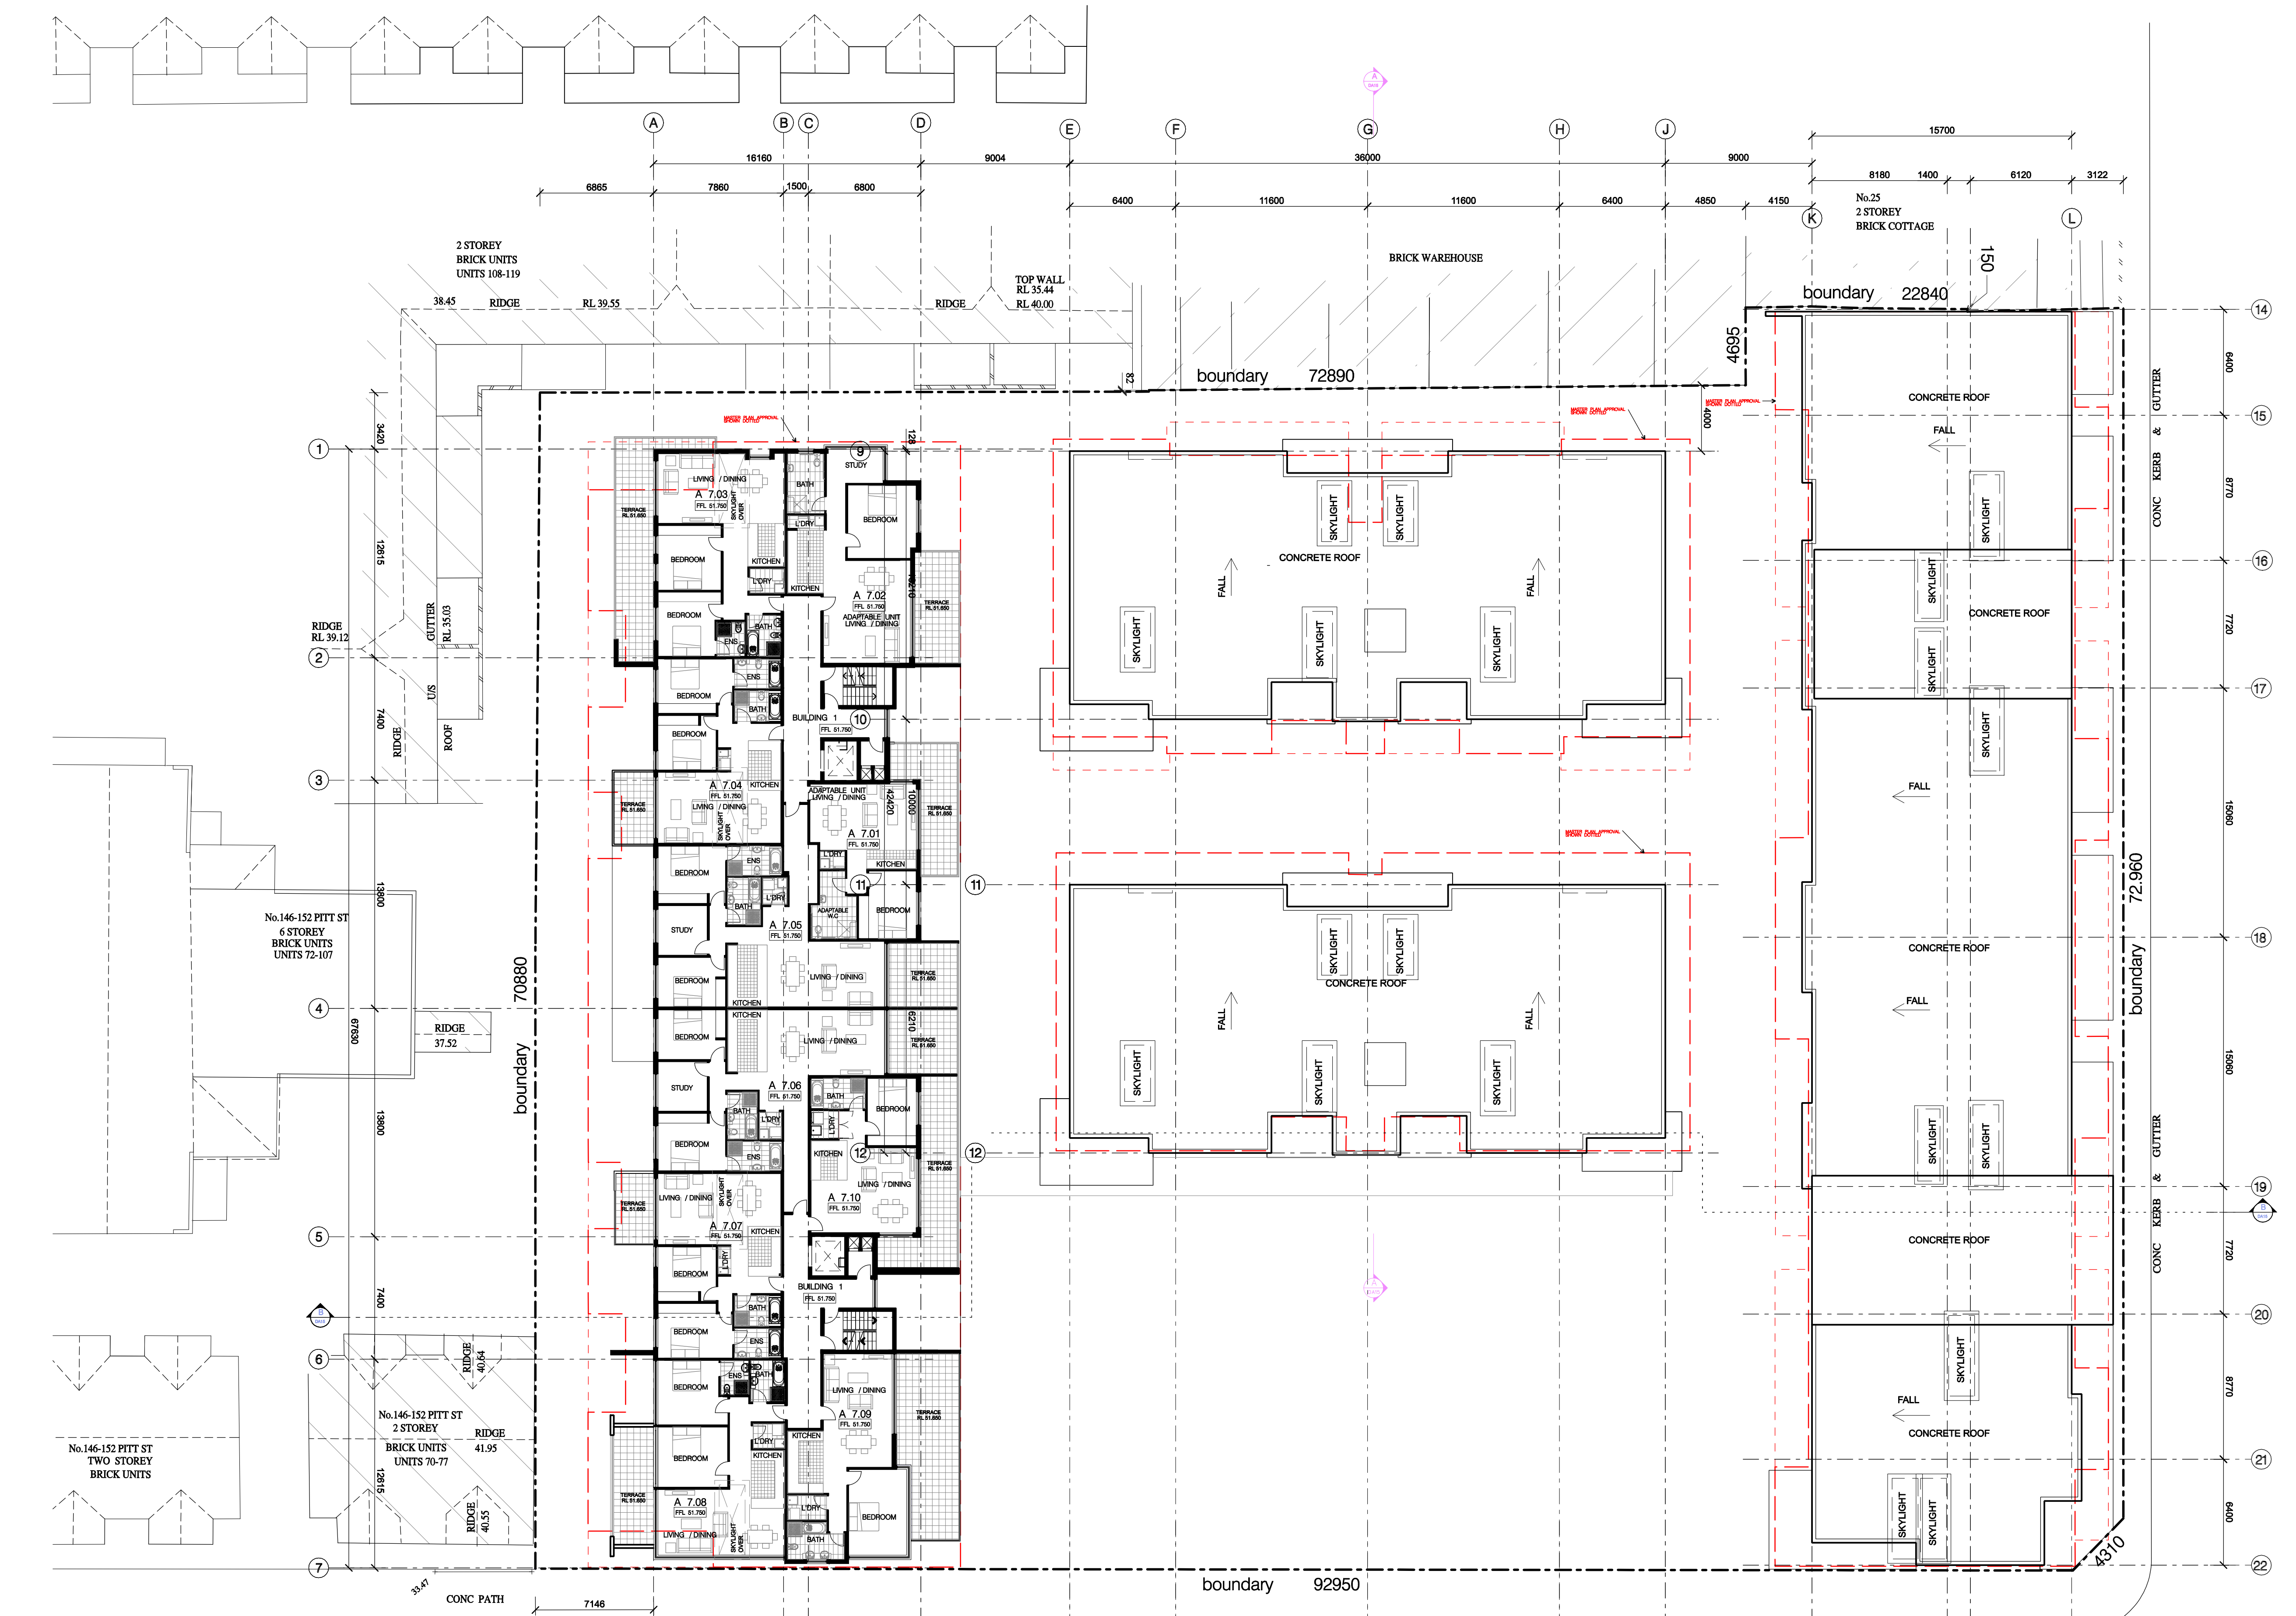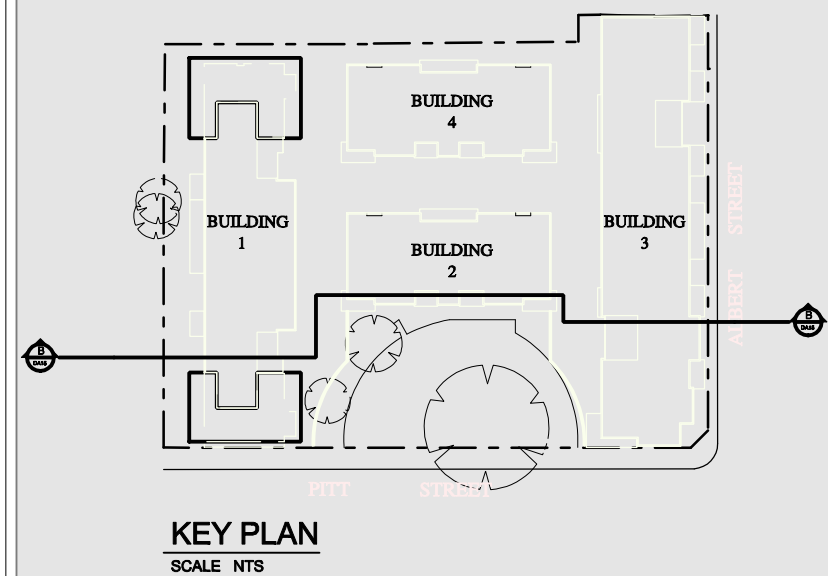

1 FIFTH FLOOR PLAN
SCALE 1:200

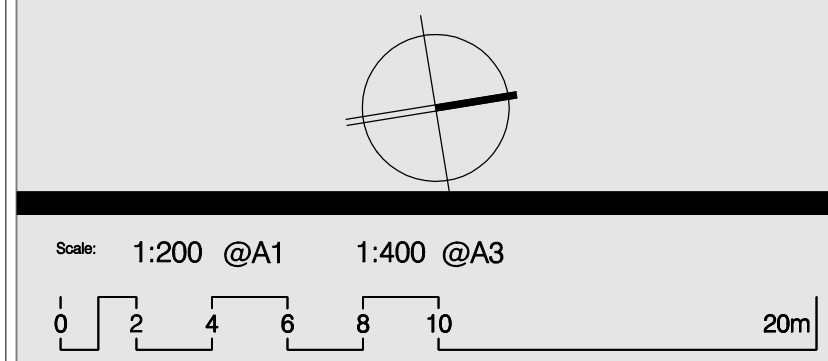



ARCHITECTURE & BUILDING WORKS
1/4 Hughes Street,
Kogarah NSW 2217
Australia
Tel: (02) 9553 4744
Fax: (02) 9553 4766
Email: info@abwworks.com.au

Architects
Construction Managers
Interior Designers
Town Planners

PROJECT
PITT ST REDFERN
ADDRESS
134-144 PITT ST, REDFERN

ISSUE	REV	REVISION DESCRIPTION	DATE
1	1	ISSUED TO THE DEPARTMENT OF PLANNING	18/12/10
2	2	ISSUED TO THE DEPARTMENT OF PLANNING	18/09/09
3	3	ISSUED TO THE DEPARTMENT OF PLANNING	24/03/09
4	4	ISSUED TO CLIENT FOR SIGN OFF	24/12/08

Drawing Number:	A-018	Date Project:	14/06/2012	Issue:	C1
Drawing Title:	FIFTH FLOOR PLAN				
Drawing Status:	AUTHORITY APPROVAL				
Client:	KAYMET PTY LTD	Product Number:	PN 0264		
THIS DRAWING SHOULD BE READ IN CONJUNCTION WITH ALL RELEVANT CONTRACTS, SPECIFICATION, REPORTS AND DRAWINGS. COPYRIGHT OF THIS DRAWING IS VESTED IN ABW PTY LTD.					

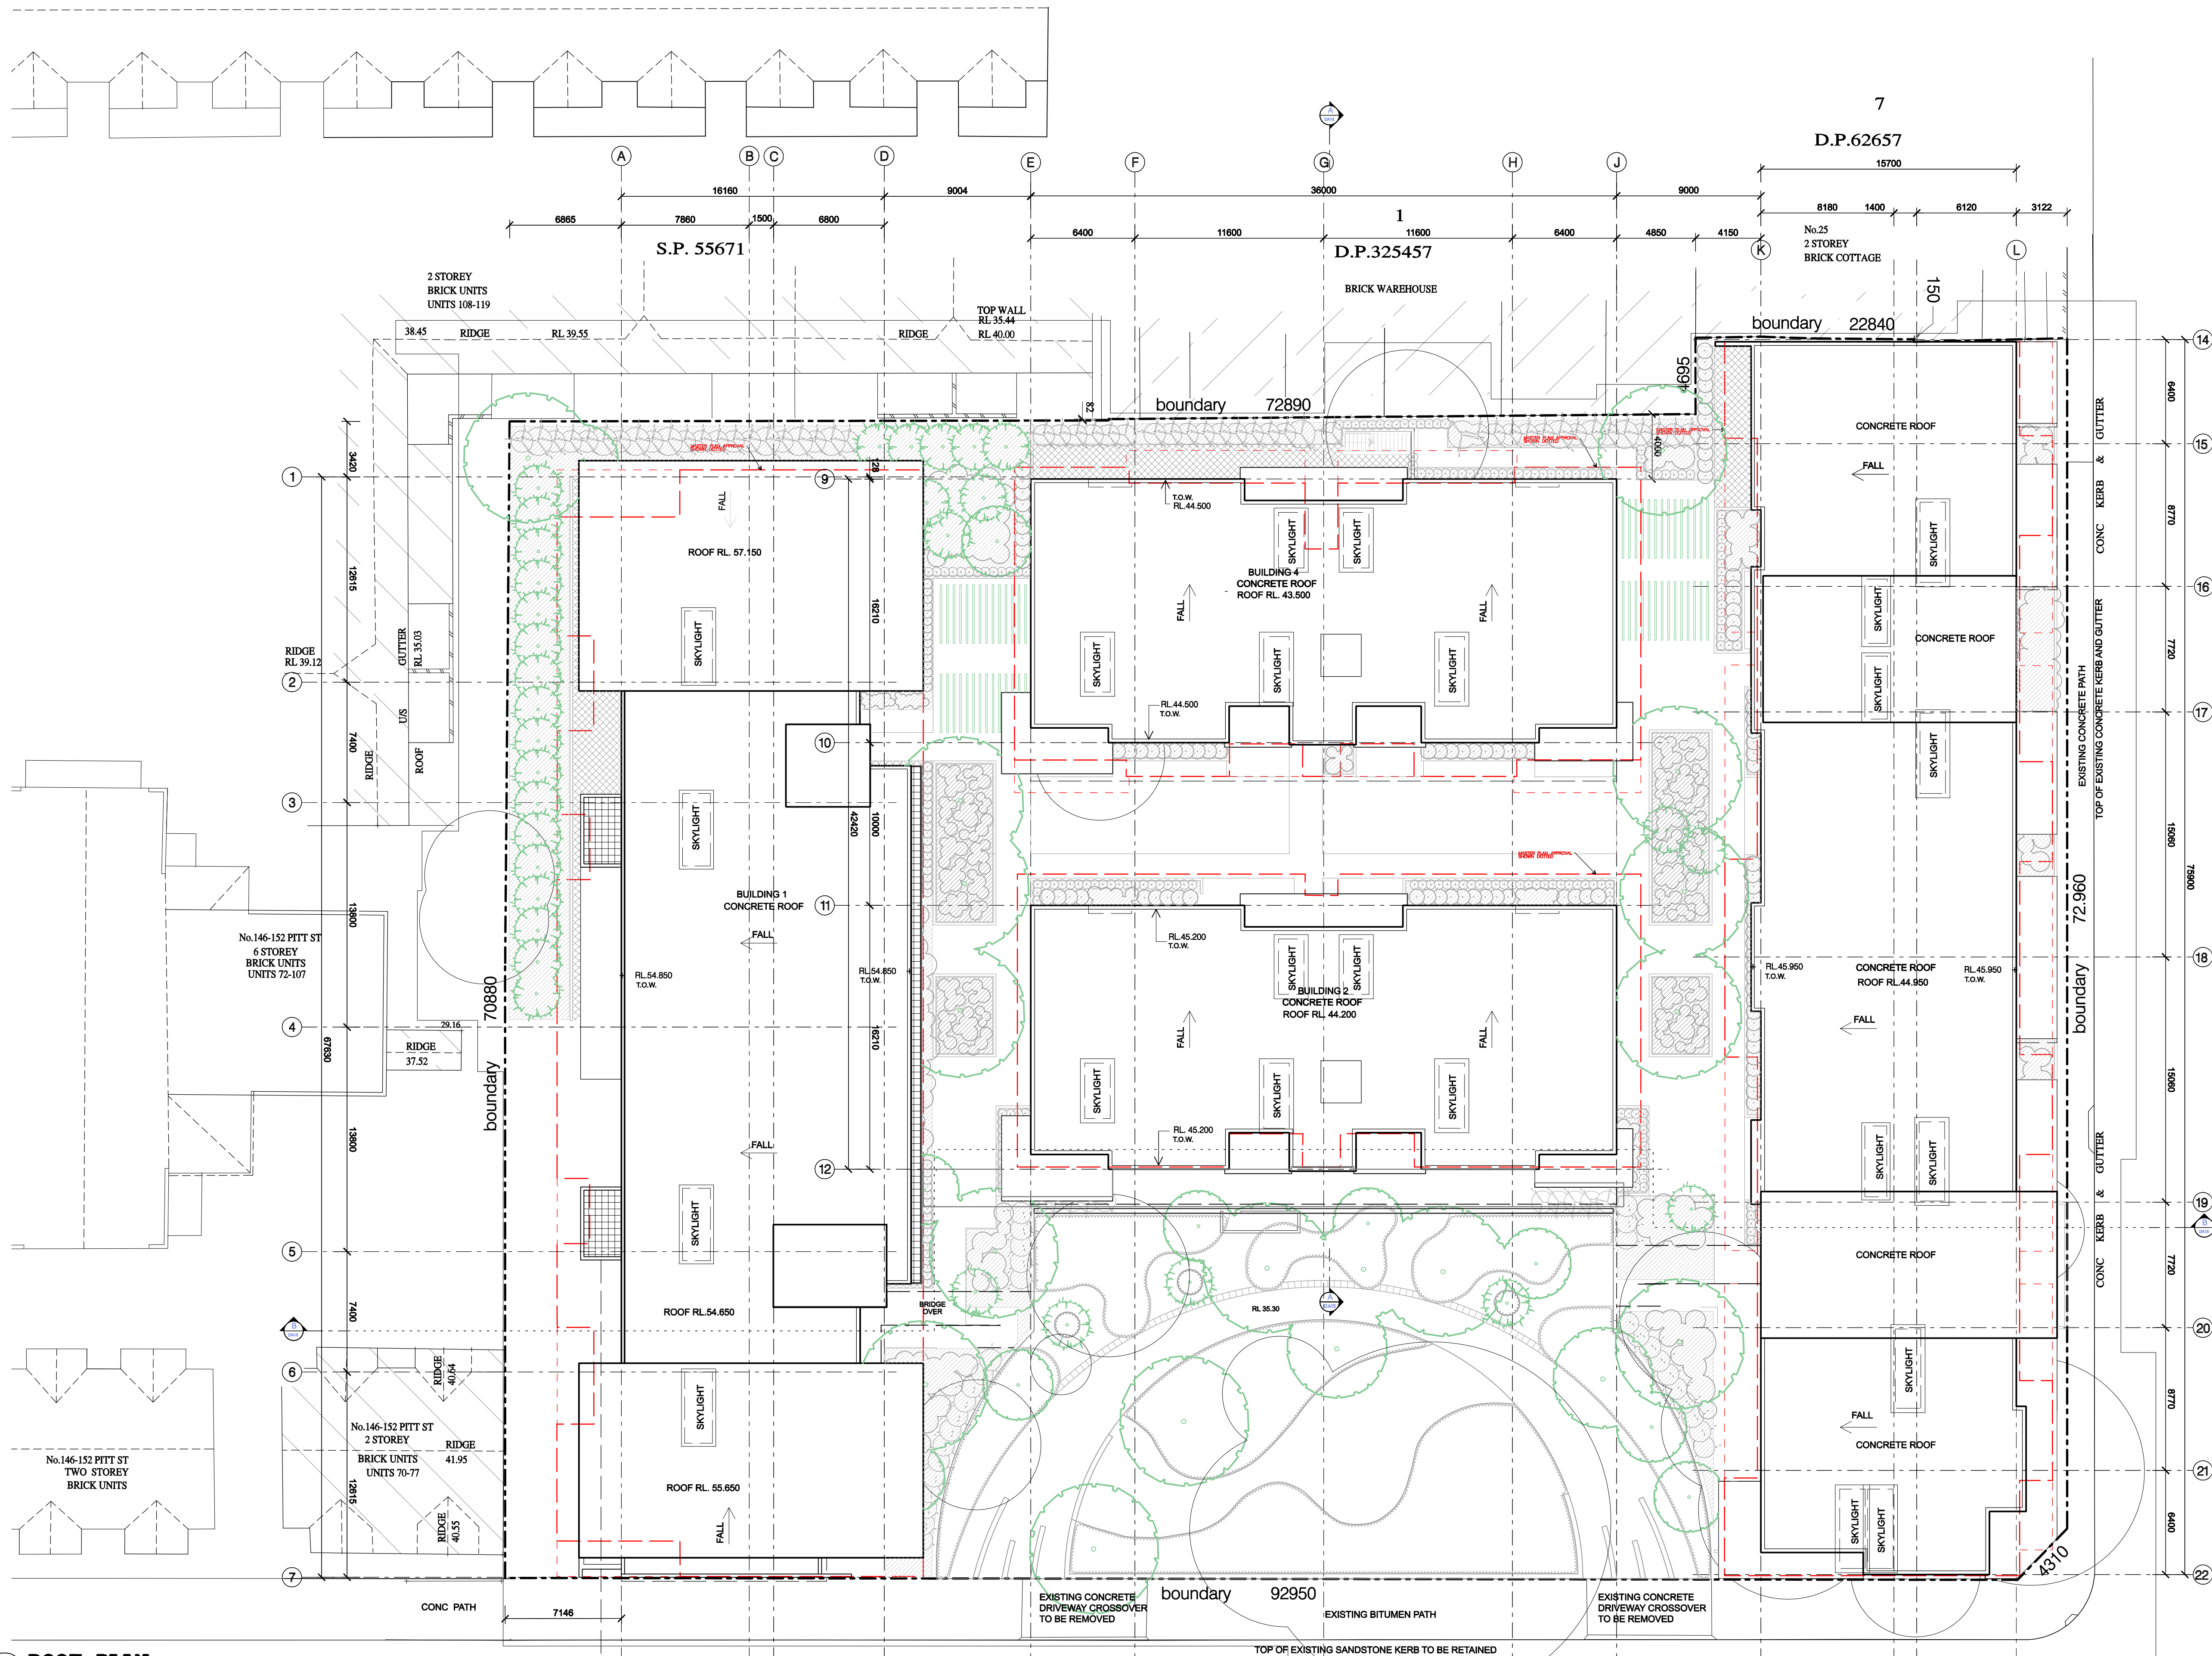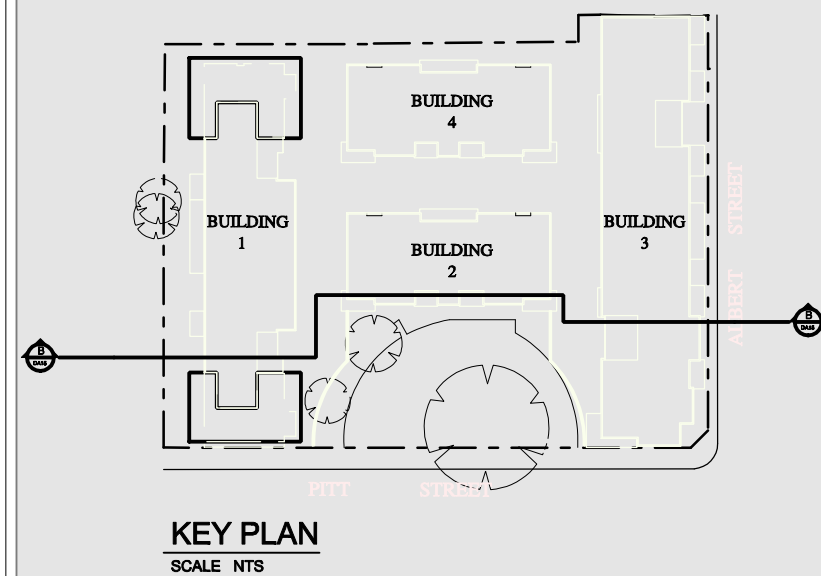

1 ROOF PLAN
SCALE 1:200

Scale: 1:200 @A1 1:400 @A3
0 2 4 6 8 10 20m

ARCHITECTURE & BUILDING WORKS
L6/4 Hughes Street,
Kogarah NSW 2217
P.O. Box 501, Dulwich Hill, 2203
Australia
Tel: (02) 9553 4744
Fax: (02) 9553 4766
Email: info@abwworks.com.au

Architect
Construction Manager
Interior Designer
Town Planner

PROJECT
PITT ST REDFERN
ADDRESS
134-144 PITT ST, REDFERN

C 1 ISSUED TO THE DEPARTMENT OF PLANNING
B 2 ISSUED TO THE DEPARTMENT OF PLANNING
B 1 ISSUED TO THE DEPARTMENT OF PLANNING
A 1 ISSUED TO CLIENT FOR SIGN OFF

Drawing Number: **A-019**
Date Printed: **14/06/2012**
Issue: **C1**
ROOF PLAN
Drawing Title: **AUTHORITY APPROVAL**
Drawing Status: **PLANNING APPROVAL**
Client: **KAYMET PTY LTD**
Project Number: **PN 0264**
This drawing should be read in conjunction with all relevant contracts, specifications, reports and drawings copyright of this drawing is vested in ABW PTY LTD.