

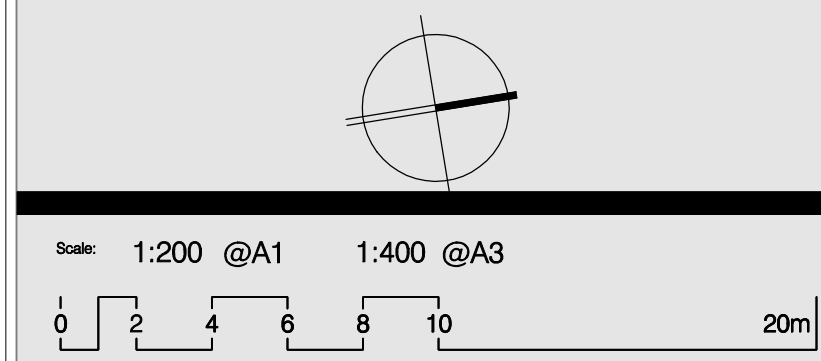
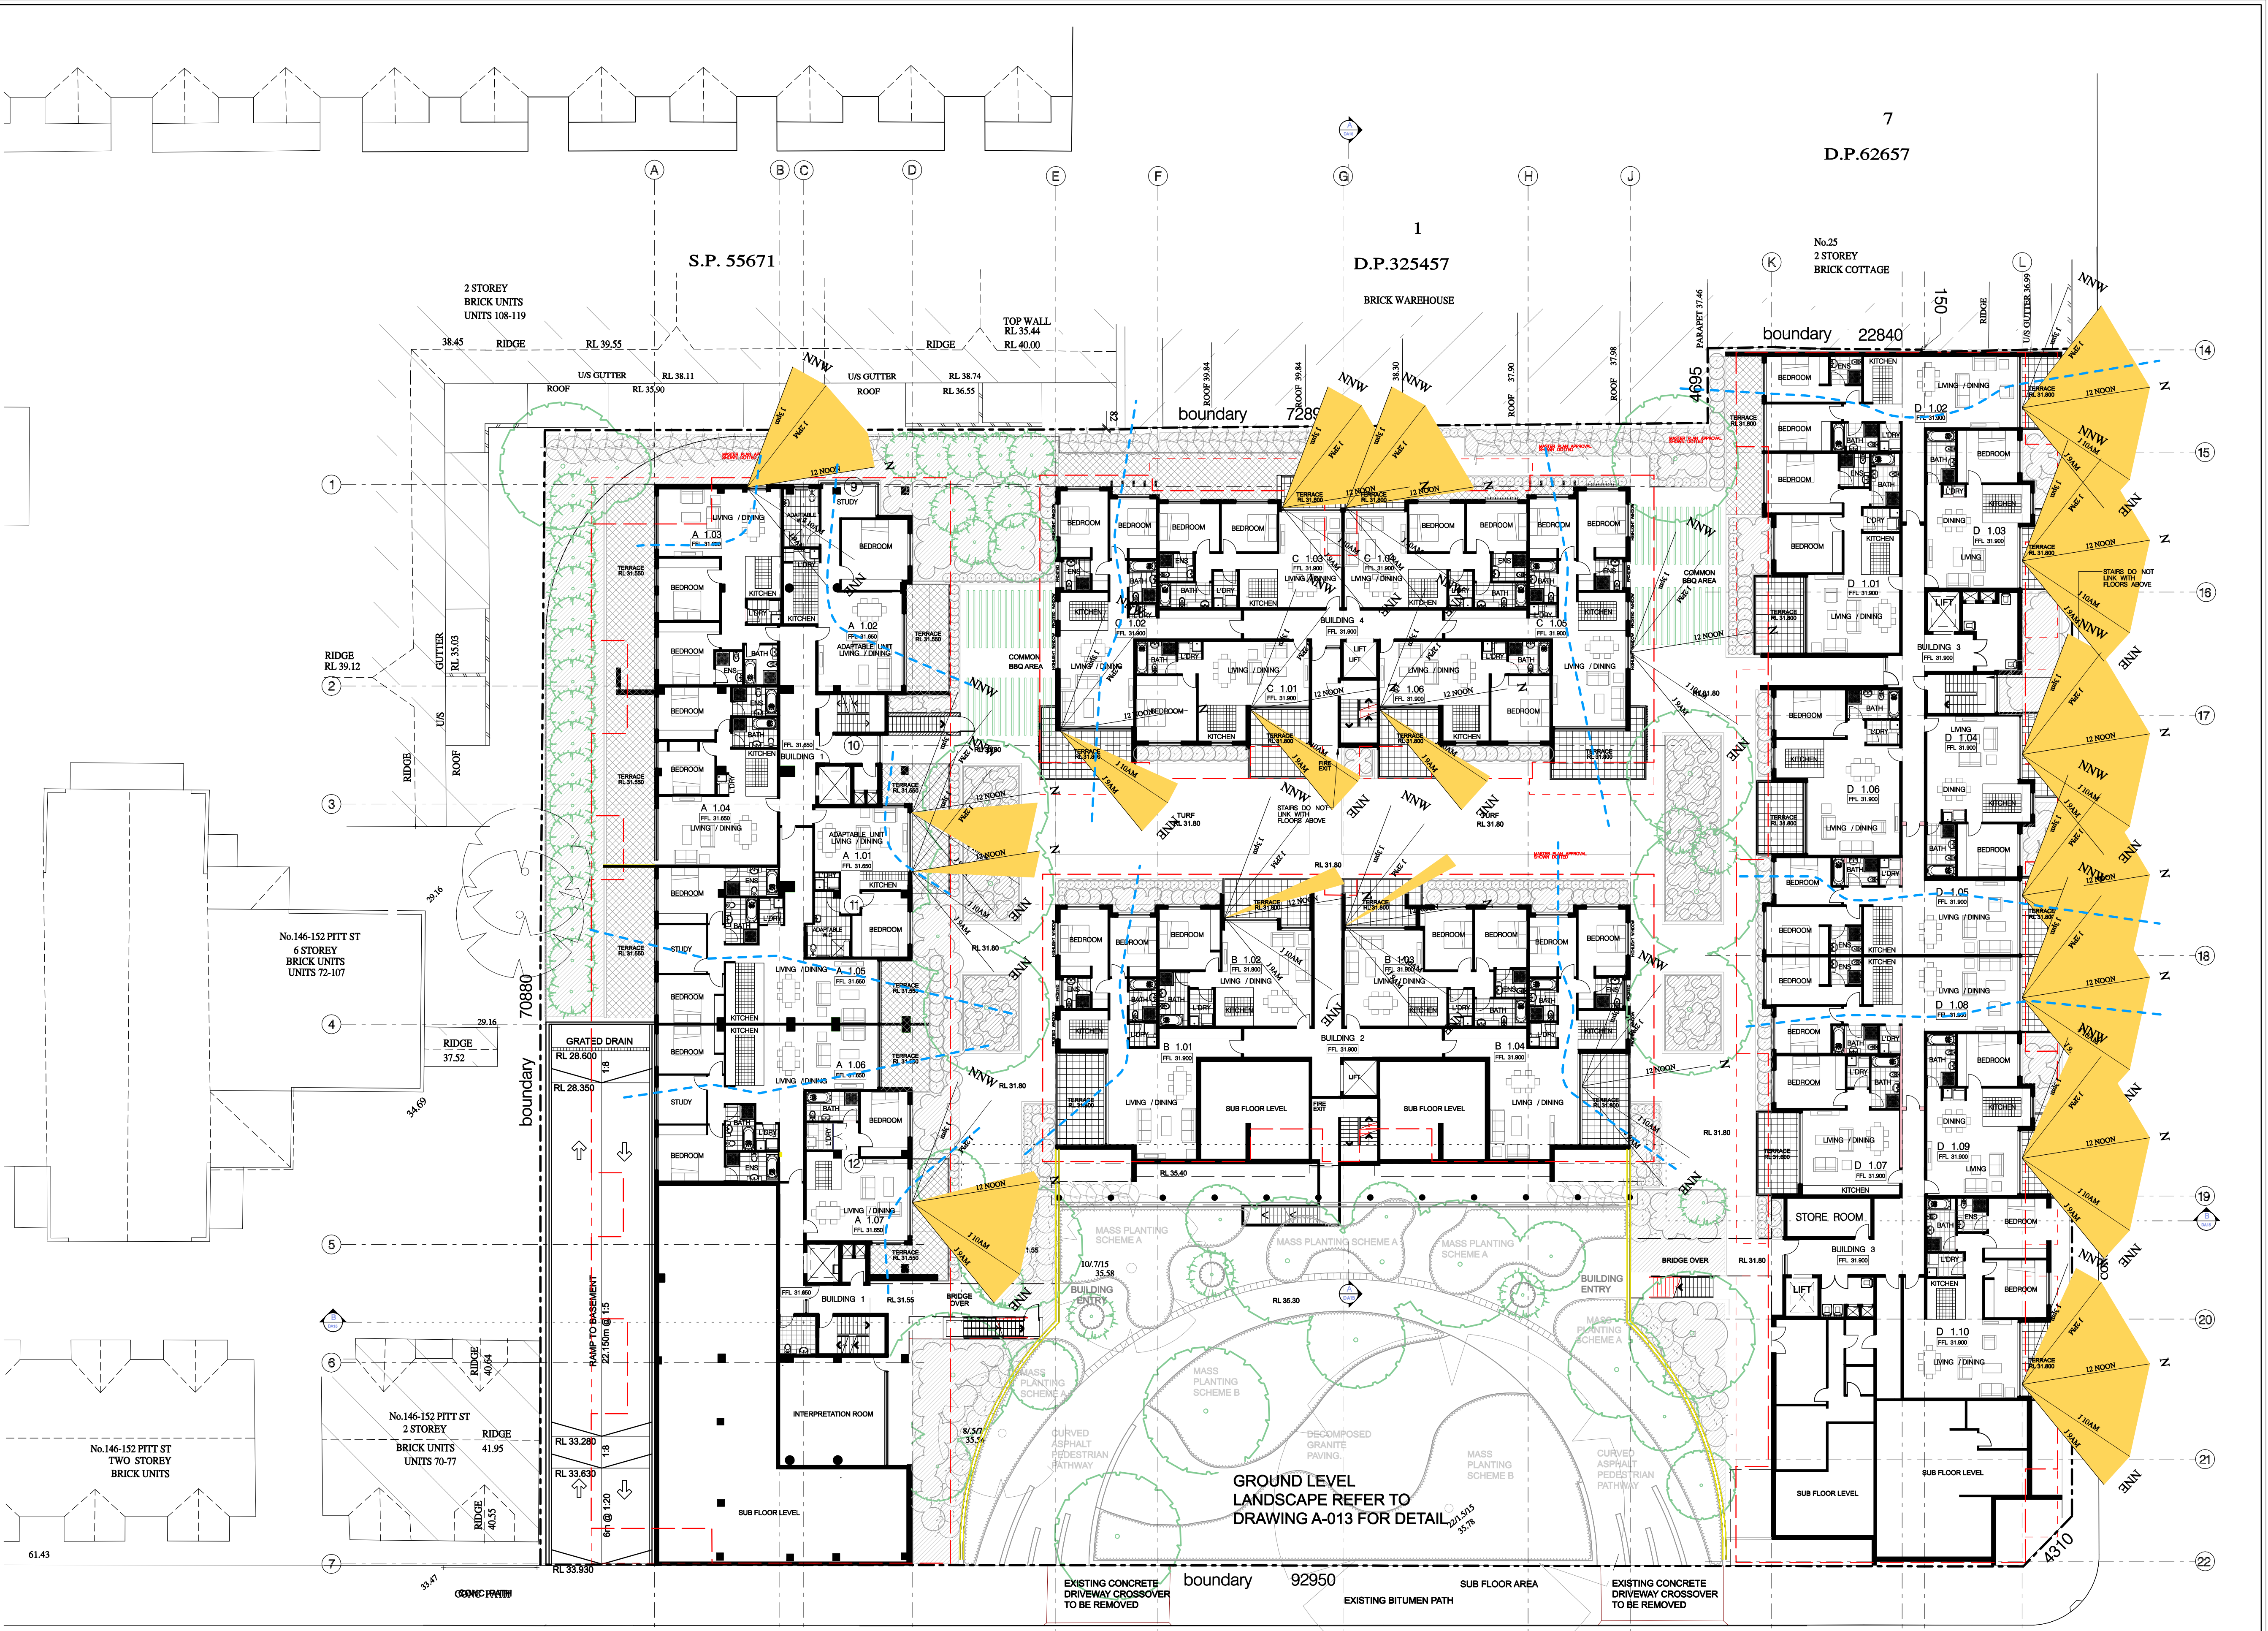


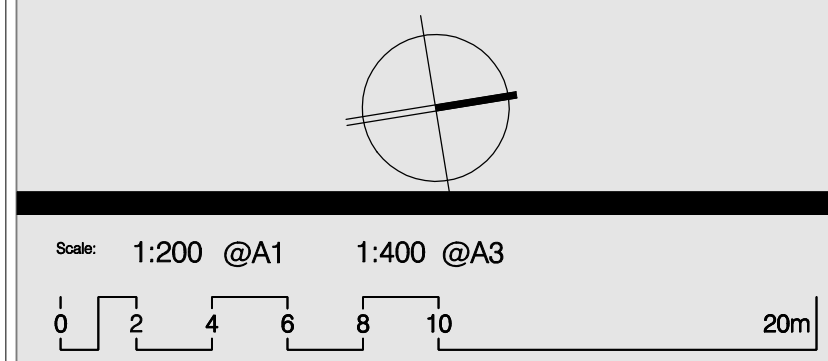

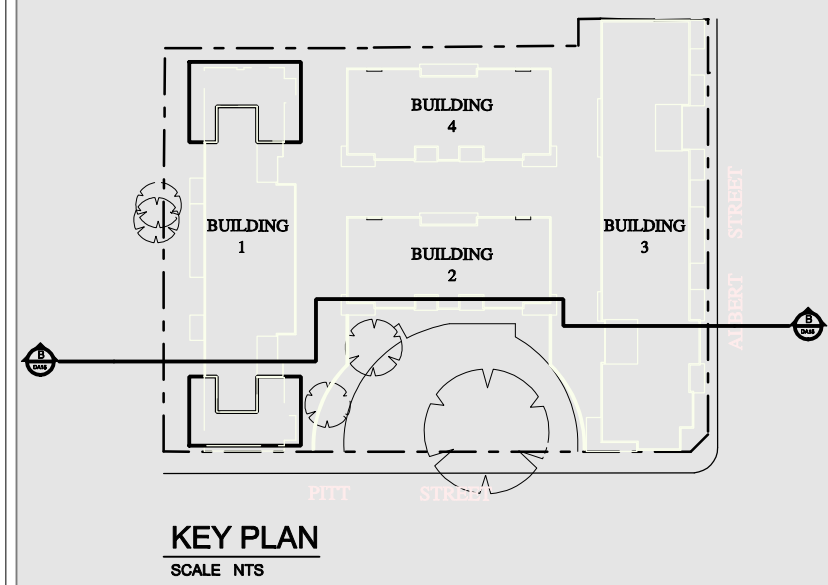

1 LOWER GROUND FLOOR PLAN
SCALE 1:200

ARCHITECTURE & BUILDING WORKS
L6/4 Hughes Street,
Kogarah NSW 2217
P.O. Box 501, Dulwich Hill, 2203
Australia
Tel: (02) 9553 4744
Fax: (02) 9553 4766
Email: info@abwworks.com.au


Architects
Construction Managers
Interior Designers
Town Planners


PITT ST REDFERN

134-144 PITT ST, REDFERN


REV	DESCRIPTION	DATE
1	ISSUED TO THE DEPARTMENT OF PLANNING	18/12/10
2	ISSUED TO THE DEPARTMENT OF PLANNING	18/09/09
3	ISSUED TO THE DEPARTMENT OF PLANNING	24/03/08
4	ISSUED TO CLIENT FOR SIGN OFF	24/03/08

Drawing Number:	A-060	Date Printed:	14/06/2012	Issue:	C1
Drawing Title:	LOWER GROUND SOLAR ACCESS				
Drawing Status:	AUTHORITY APPROVAL				
Client:	KAYMET PTY LTD	Product Number:	PN 0264		
THIS DRAWING SHOULD BE READ IN CONJUNCTION WITH ALL RELEVANT CONTRACTS, SPECIFICATIONS, REPORTS AND DRAWINGS. COPYRIGHT OF THIS DRAWING IS VESTED IN ABW PTY LTD.					

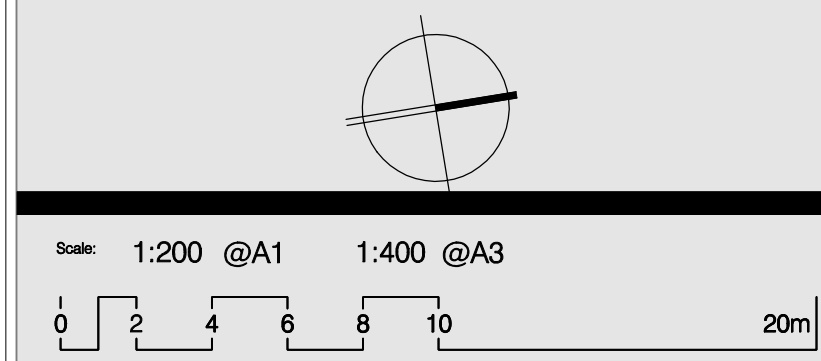

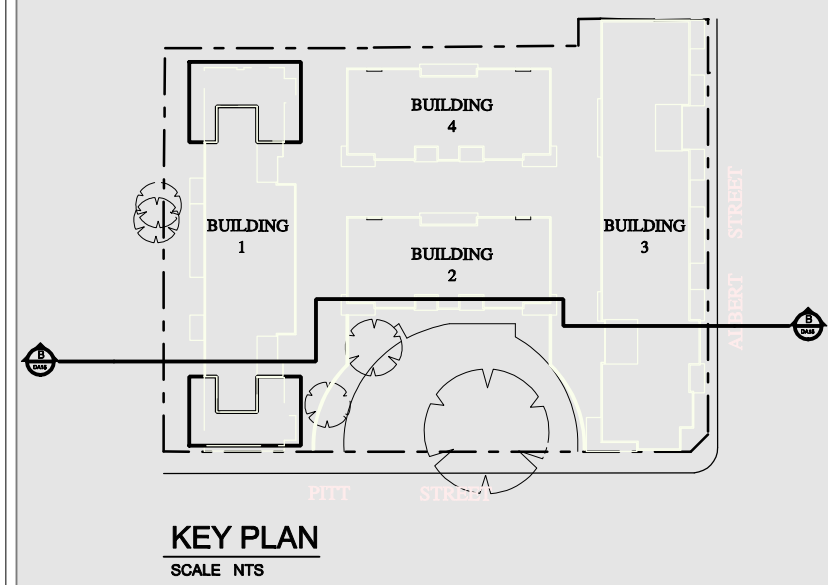

1 FIRST FLOOR PLAN
SCALE 1:200

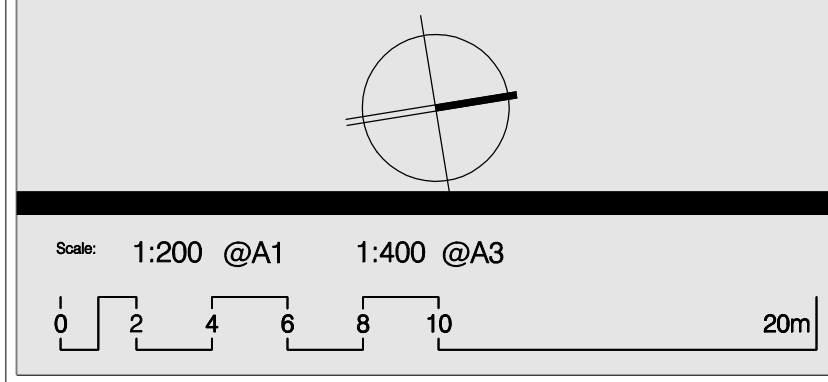


ARCHITECTURE & BUILDING WORKS
L6/4 Hughes Street,
Kogarah NSW 2217
P.O. Box 501, Dulwich Hill, 2203
Australia
Tel: (02) 9553 4744
Fax: (02) 9553 4766
Email: info@abwworks.com.au

Architects
Construction Managers
Interior Designers
Town Planners


PROJECT
PITT ST REDFERN
ADDRESS
134-144 PITT ST, REDFERN

C	1	ISSUED TO THE DEPARTMENT OF PLANNING	TL	18/12/10
B	2	ISSUED TO THE DEPARTMENT OF PLANNING	TL	18/09/09
B	1	ISSUED TO THE DEPARTMENT OF PLANNING	TL	24/03/09
A	1	ISSUED TO CLIENT FOR SIGN OFF	TL	24/03/08
ISSUE	REV	REVISION DESCRIPTION	DATE	
AMENDMENTS				

Drawing Number:	A-062	Date Printed:	14/06/2012	Issue:	C1
Drawing Title:	FIRST FLOOR PLAN SOLAR ACCESS				
Drawing Status:	AUTHORITY APPROVAL				
PLOT GENERATED BY ARCHITECTURE & BUILDING WORKS					
THIS DRAWING IS AN UNCONTROLLED COPY UNLESS STAMPED OTHERWISE					
CLIENT			PROJECT NUMBER		
KAYMET PTY LTD			PN 0264		
THIS DRAWING SHOULD BE READ IN CONJUNCTION WITH ALL RELEVANT CONTRACTS, SPECIFICATIONS, REPORTS AND DRAWINGS. COPYRIGHT OF THIS DRAWING IS VESTED IN ABW PTY LTD.					

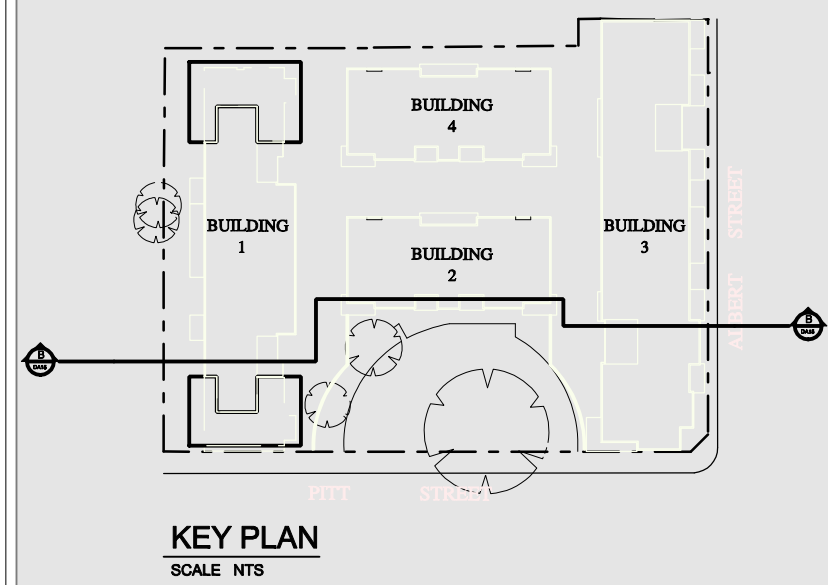



1 SECOND FLOOR PLAN
SCALE 1:200

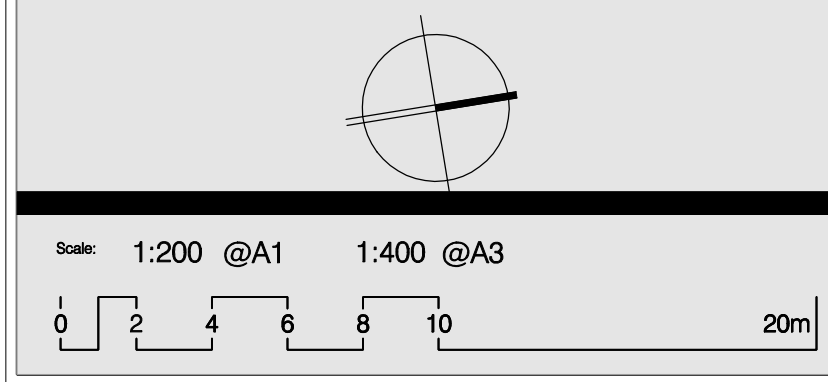


ARCHITECTURE & BUILDING WORKS
1/4 Hughes Street,
Kogarah NSW 2217
Australia
Tel: (02) 9553 4744
Fax: (02) 9553 4766
Email: info@abwworks.com.au

Architects
Construction Managers
Interior Designers
Town Planners


PROJECT						Drawing Number: A-063		Date Printed: 14/06/2012		Issue: C1	
PITT ST REDFERN						Drawing Title: 2ND FLOOR PLAN SOLAR ACCESS					
ADDRESS						Drawing Status: AUTHORITY APPROVAL					
134-144 PITT ST, REDFERN						PLOT GENERATED BY ARCHITECTURE & BUILDING WORKS					
						THIS DRAWING IS AN UNCONTROLLED COPY UNLESS STAMPED OTHERWISE					
						CLIENT		PRODUCT NUMBER		PN 0264	
						KAYMET PTY LTD					
						TL 18/12/10					
						TL 18/09/09					
						TL 24/03/09					
						TL 24/12/08					
						APPRO DATE					

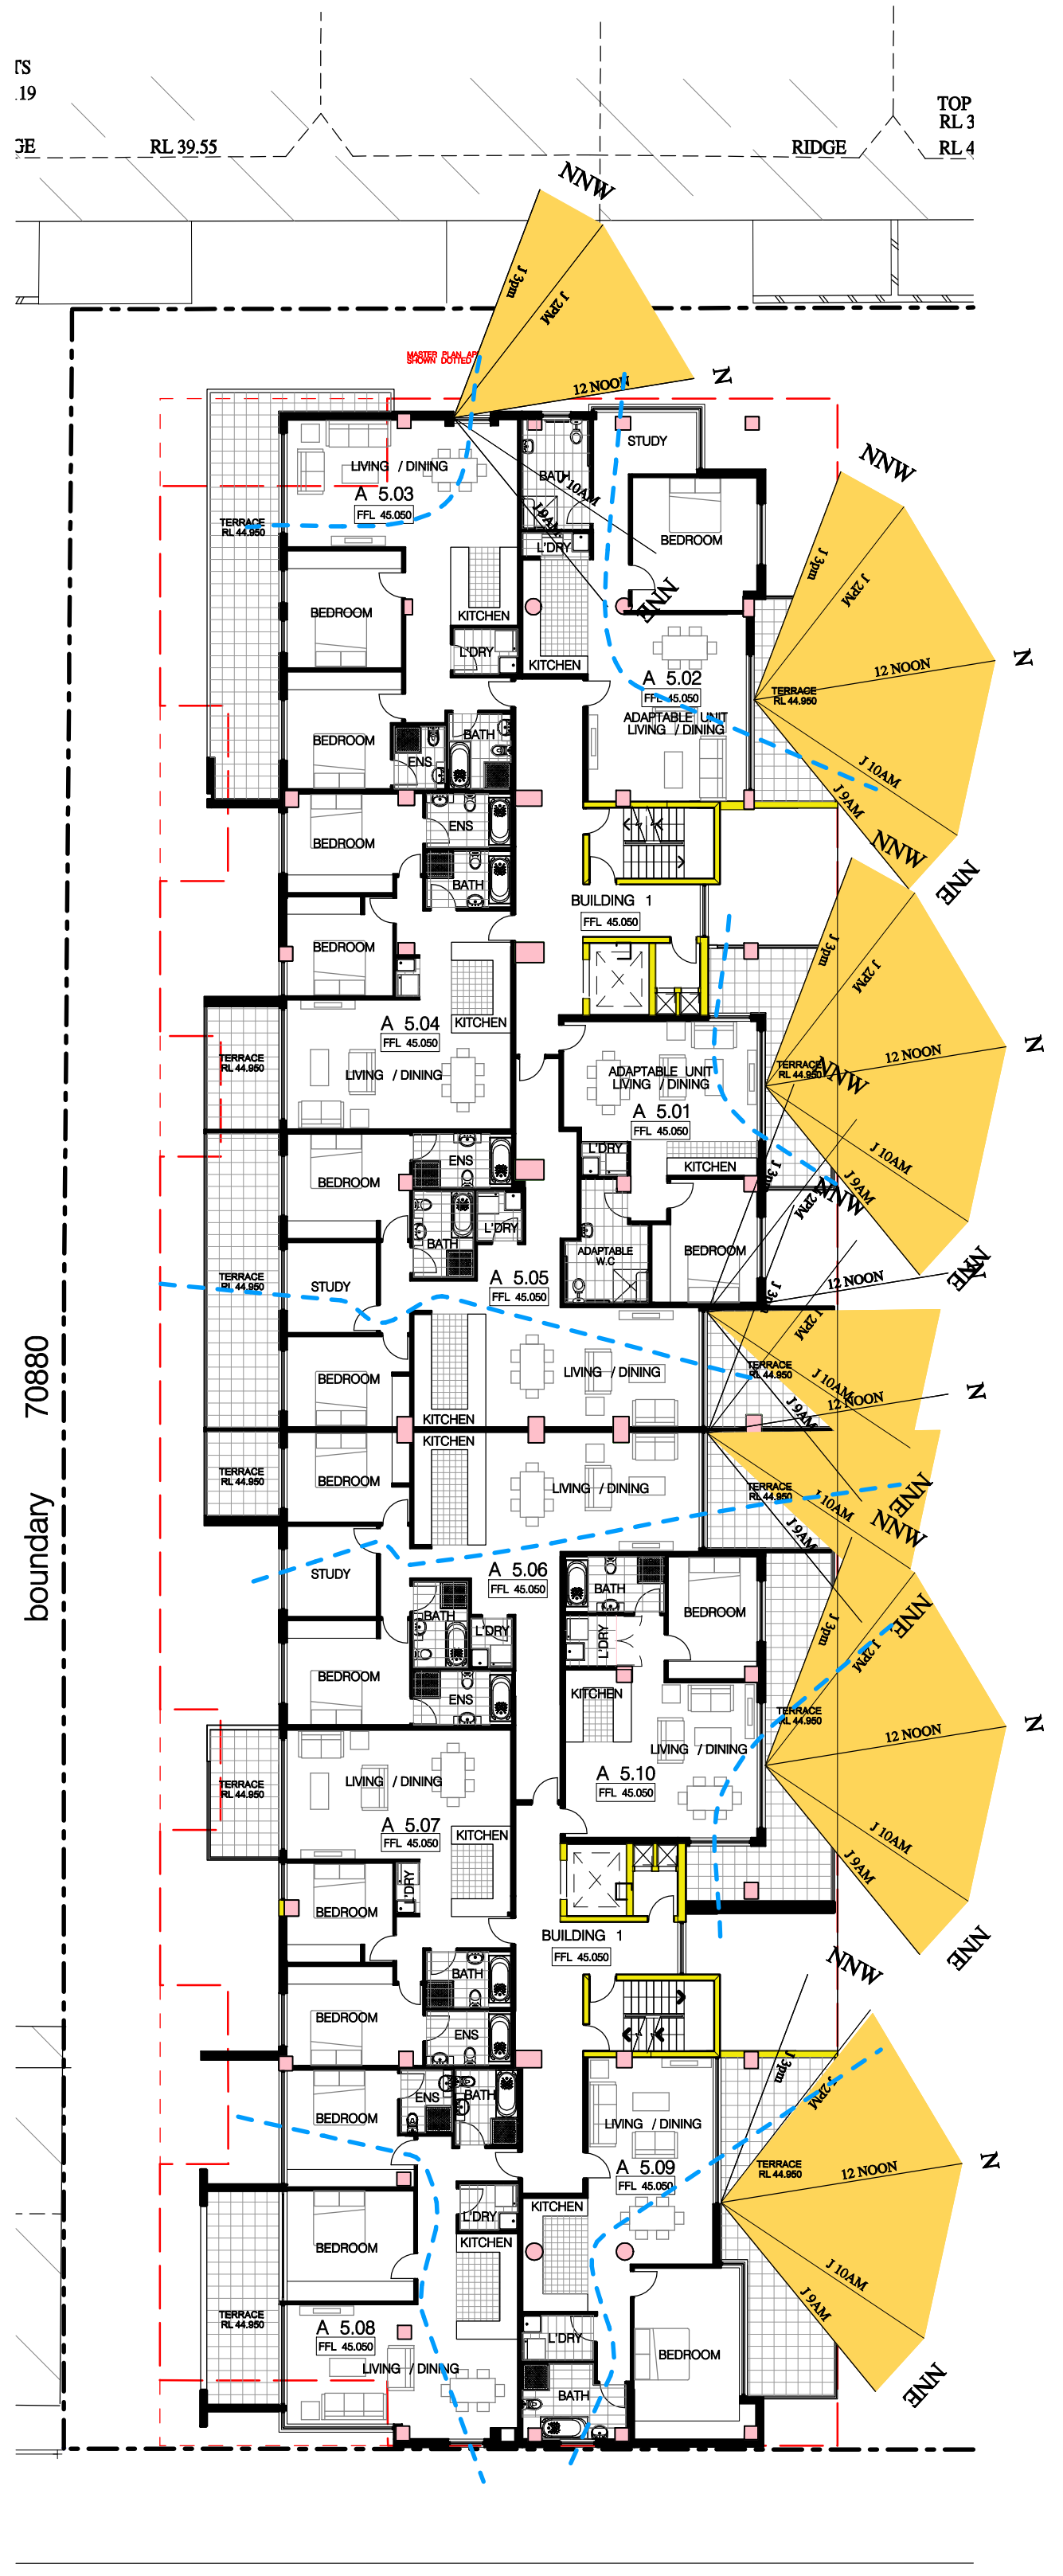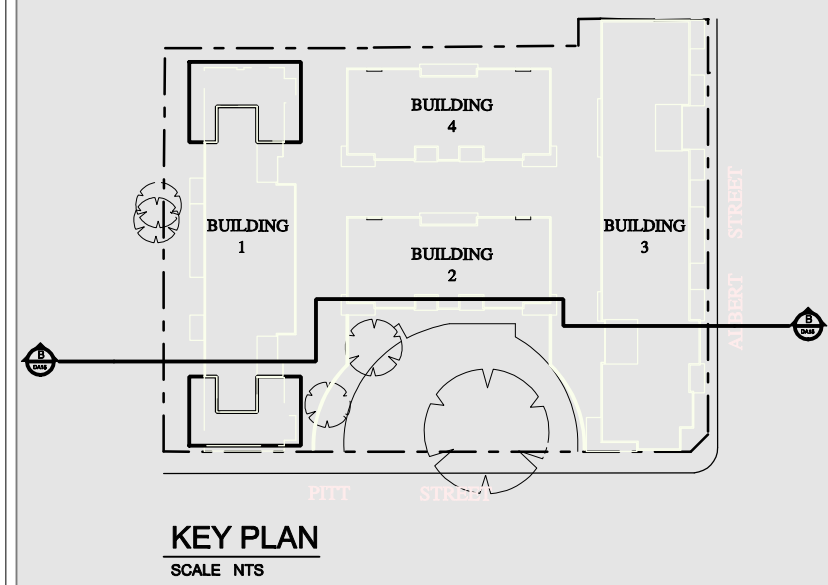


1 THIRD FLOOR PLAN
SCALE 1:200

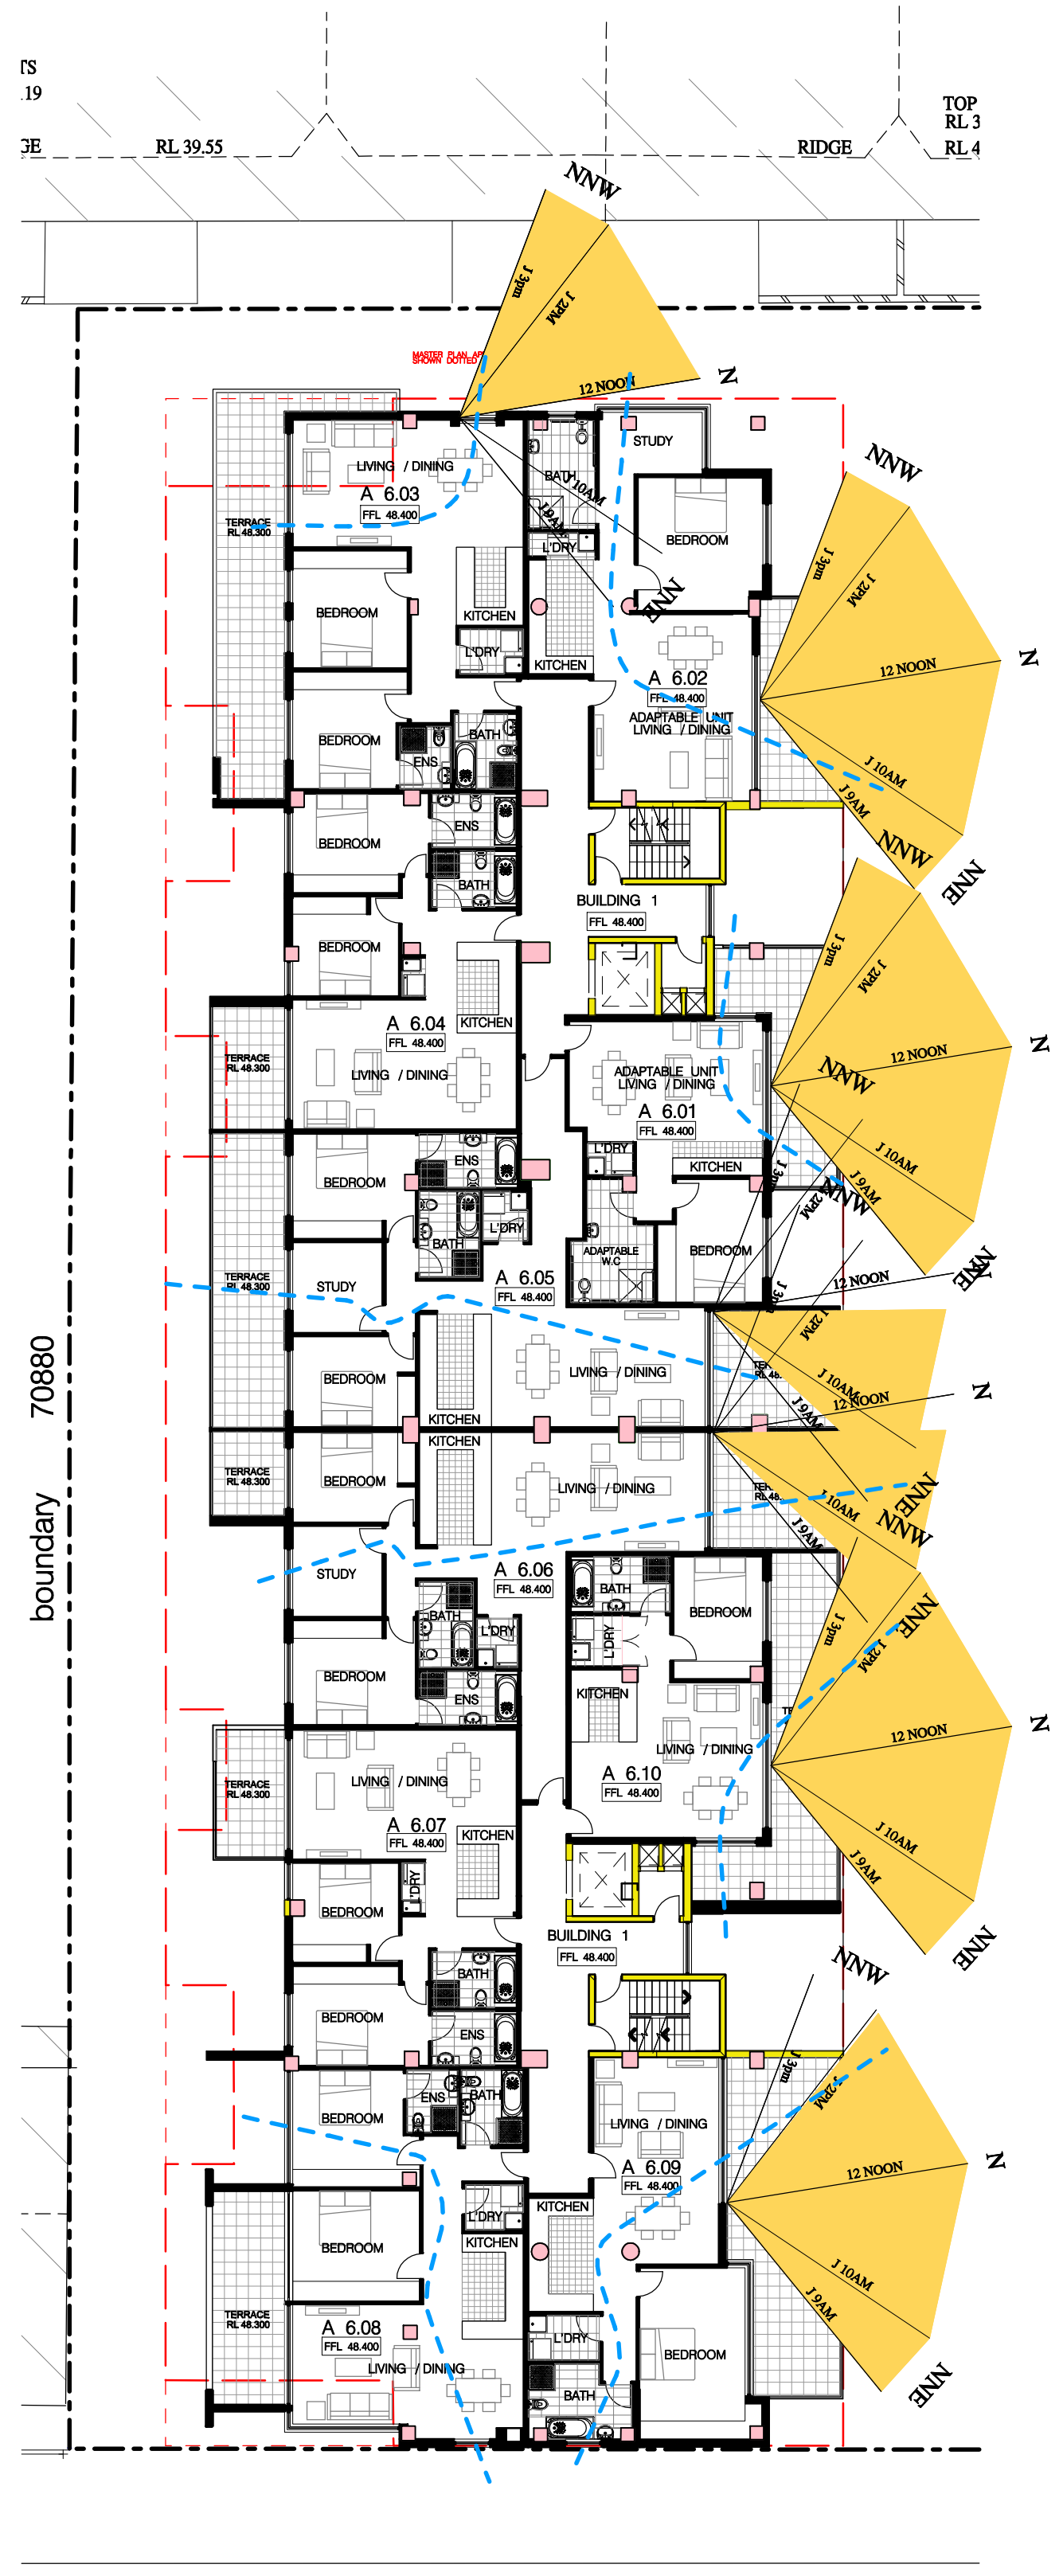

2 FOURTH FLOOR PLAN
SCALE 1:200

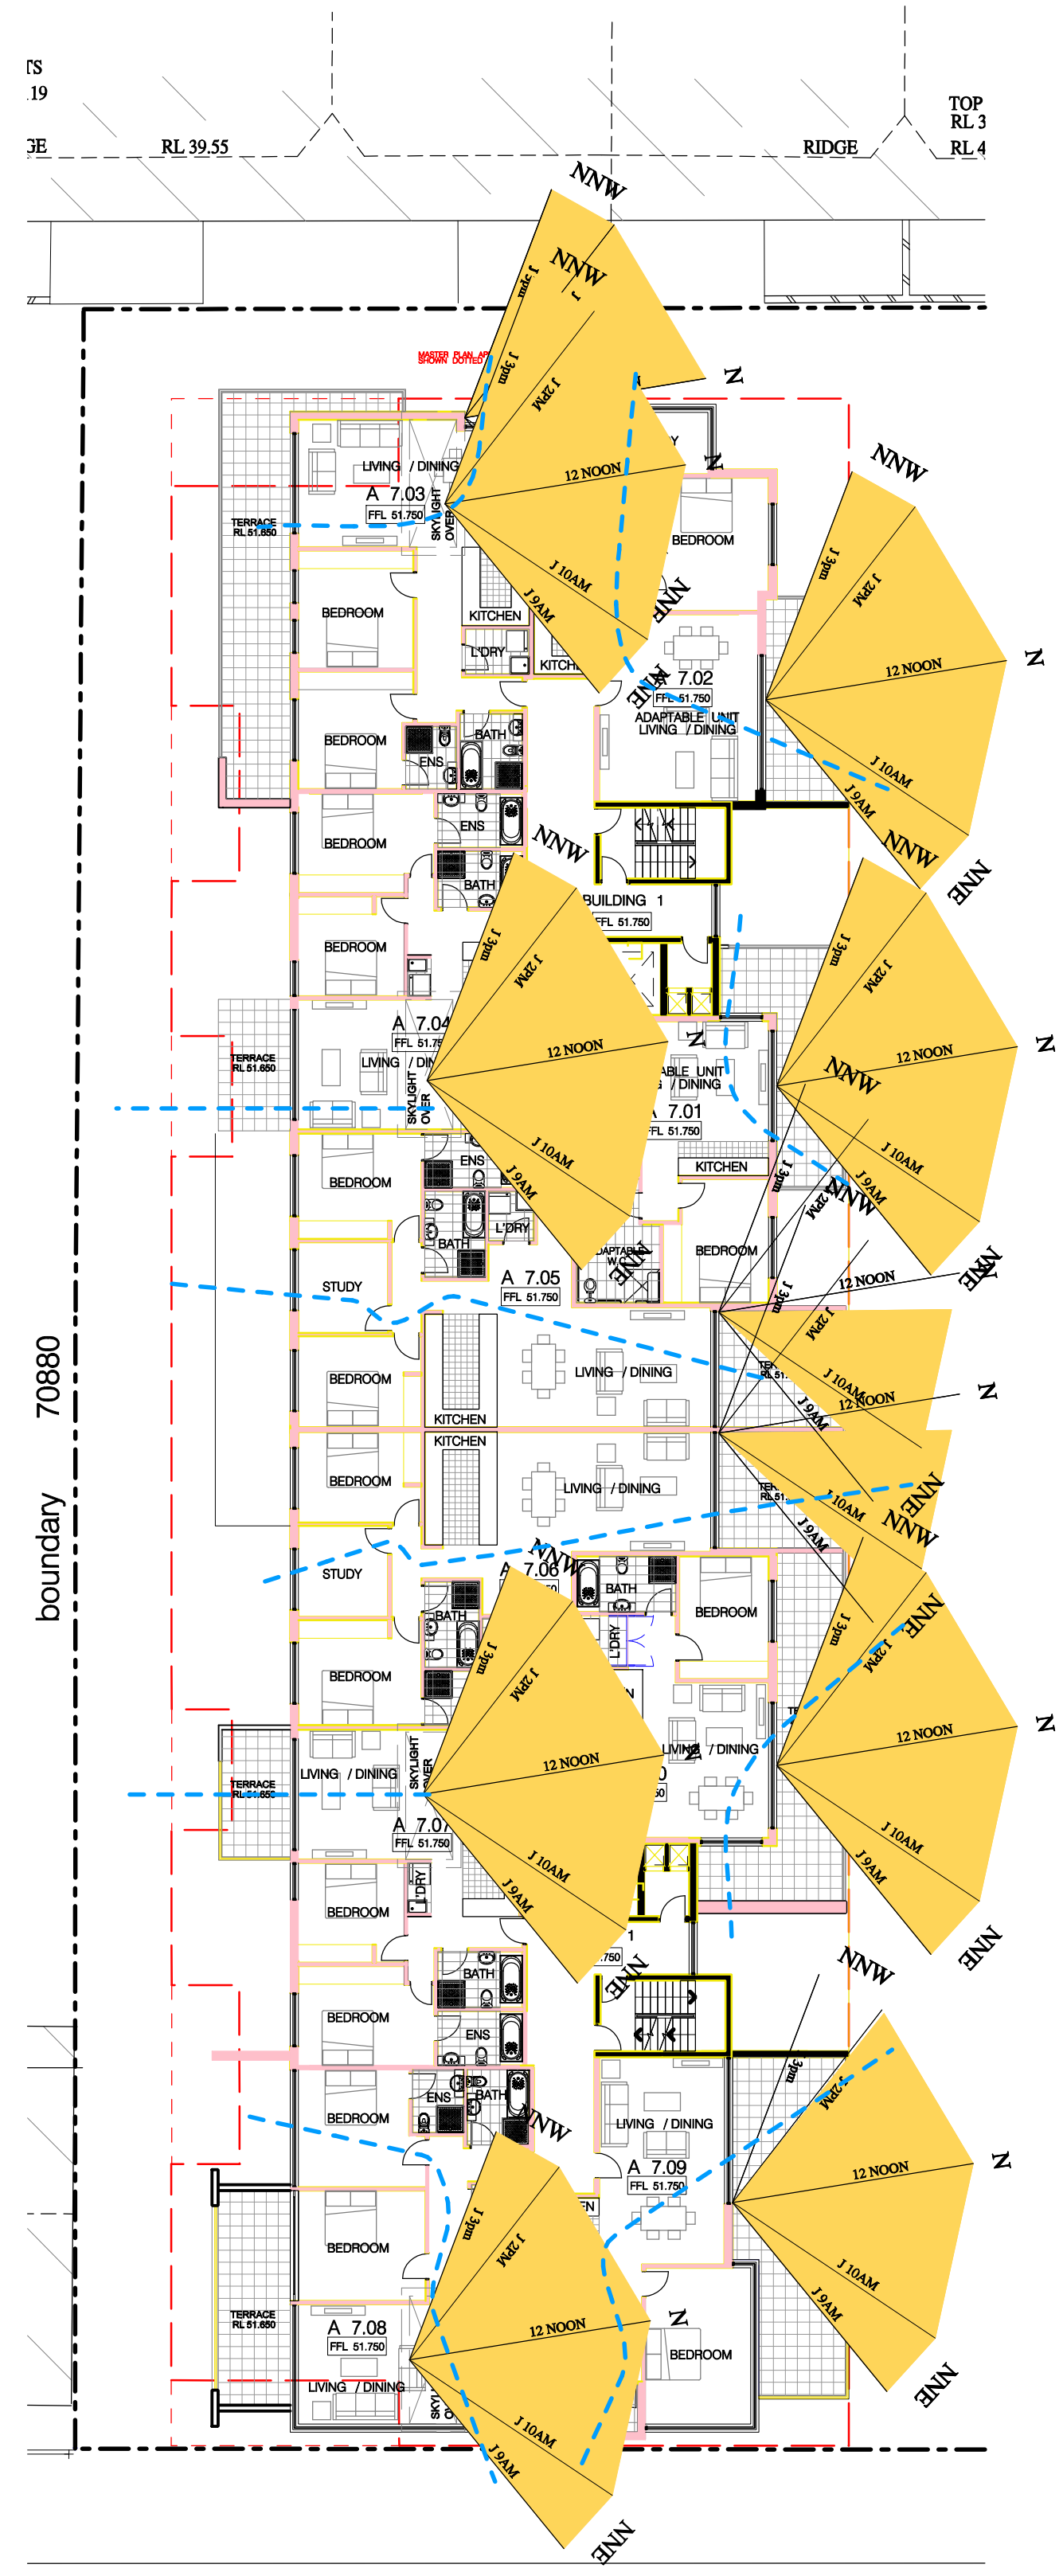

3 FIFTH FLOOR PLAN
SCALE 1:200

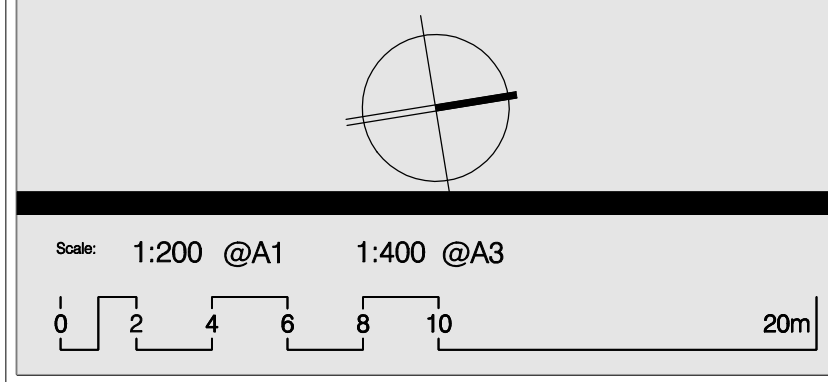

ARCHITECTURE & BUILDING WORKS
L6 / 4 Hughes Street,
Kogarah NSW 2217
P.O. Box 501, Dulwich Hill, 2003
Australia
Tel: (02) 9553 4744
Fax: (02) 9553 4766
Email: info@abwworks.com.au

Architects
Construction Managers
Interior Designers
Town Planners

PROJECT
PITT ST REDFERN
ADDRESS
134-144 PITT ST, REDFERN

REV	REVISION DESCRIPTION	DATE
1	ISSUED TO THE DEPARTMENT OF PLANNING	18/12/10
2	ISSUED TO THE DEPARTMENT OF PLANNING	18/09/09
3	ISSUED TO THE DEPARTMENT OF PLANNING	24/03/09
4	ISSUED TO CLIENT FOR SIGN OFF	24/12/08

Drawing Number:	A-064	Date Printed:	14/06/2012	Issue:	C1
Drawing Title:	3RD 4TH 5TH SOLAR ACCESS				
Drawing Status:	AUTHORITY APPROVAL				
Client:	KAYMET PTY LTD	Project Number:	PN 0264		
THIS DRAWING SHOULD BE READ IN CONJUNCTION WITH ALL RELEVANT CONTRACTS, SPECIFICATION, REPORTS AND DRAWINGS. COPYRIGHT OF THIS DRAWING IS VESTED IN ABW PTY LTD.					