


Draft Concept Plan – Overall layout and housing tenure (3D)

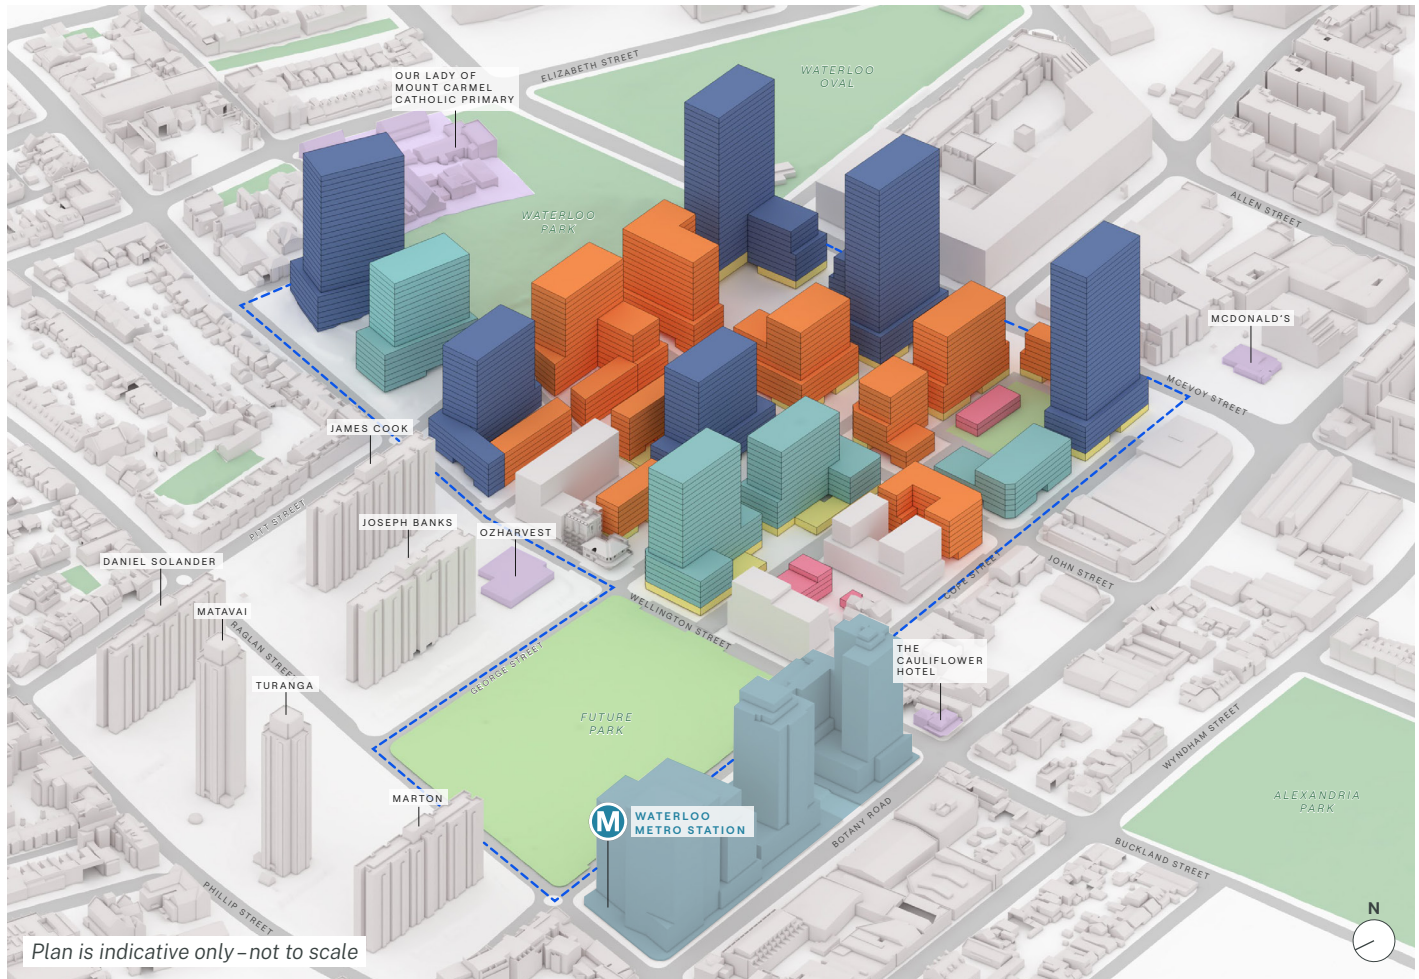

- Social housing
- Market housing
- Affordable housing
- Proposed Council-owned community facility
- Active uses (shops, services, businesses, additional community facilities)
- Private properties (allowable development)
- Waterloo South

Draft Concept Plan – Overall layout and housing tenure (2D)



Plan is indicative only – not to scale

- Social housing
- Market housing
- Affordable housing
- Proposed Council-owned community facility
- Private properties (allowable development)
- Waterloo South

Draft Concept Plan – Proposed community and active uses



- Proposed location for Council-owned community facilities
- Key 'active' streets with shops and services
- Buildings expected to have shops, services or community uses on the ground floor

Draft Concept Plan – Proposed open space plan



Plan is indicative only – not to scale

- New public parks
- Wider links between buildings
- New outdoor

Draft Concept Plan – Proposed streets and links



Plan is indicative only – not to scale

- New streets proposed
- 'Shared zone' proposed
- No car access proposed
- Dedicated cycleway
- Links between buildings