



1 SECTION A (THROUGH BUILDING 1, 2 & 3)
SCALE 1:200

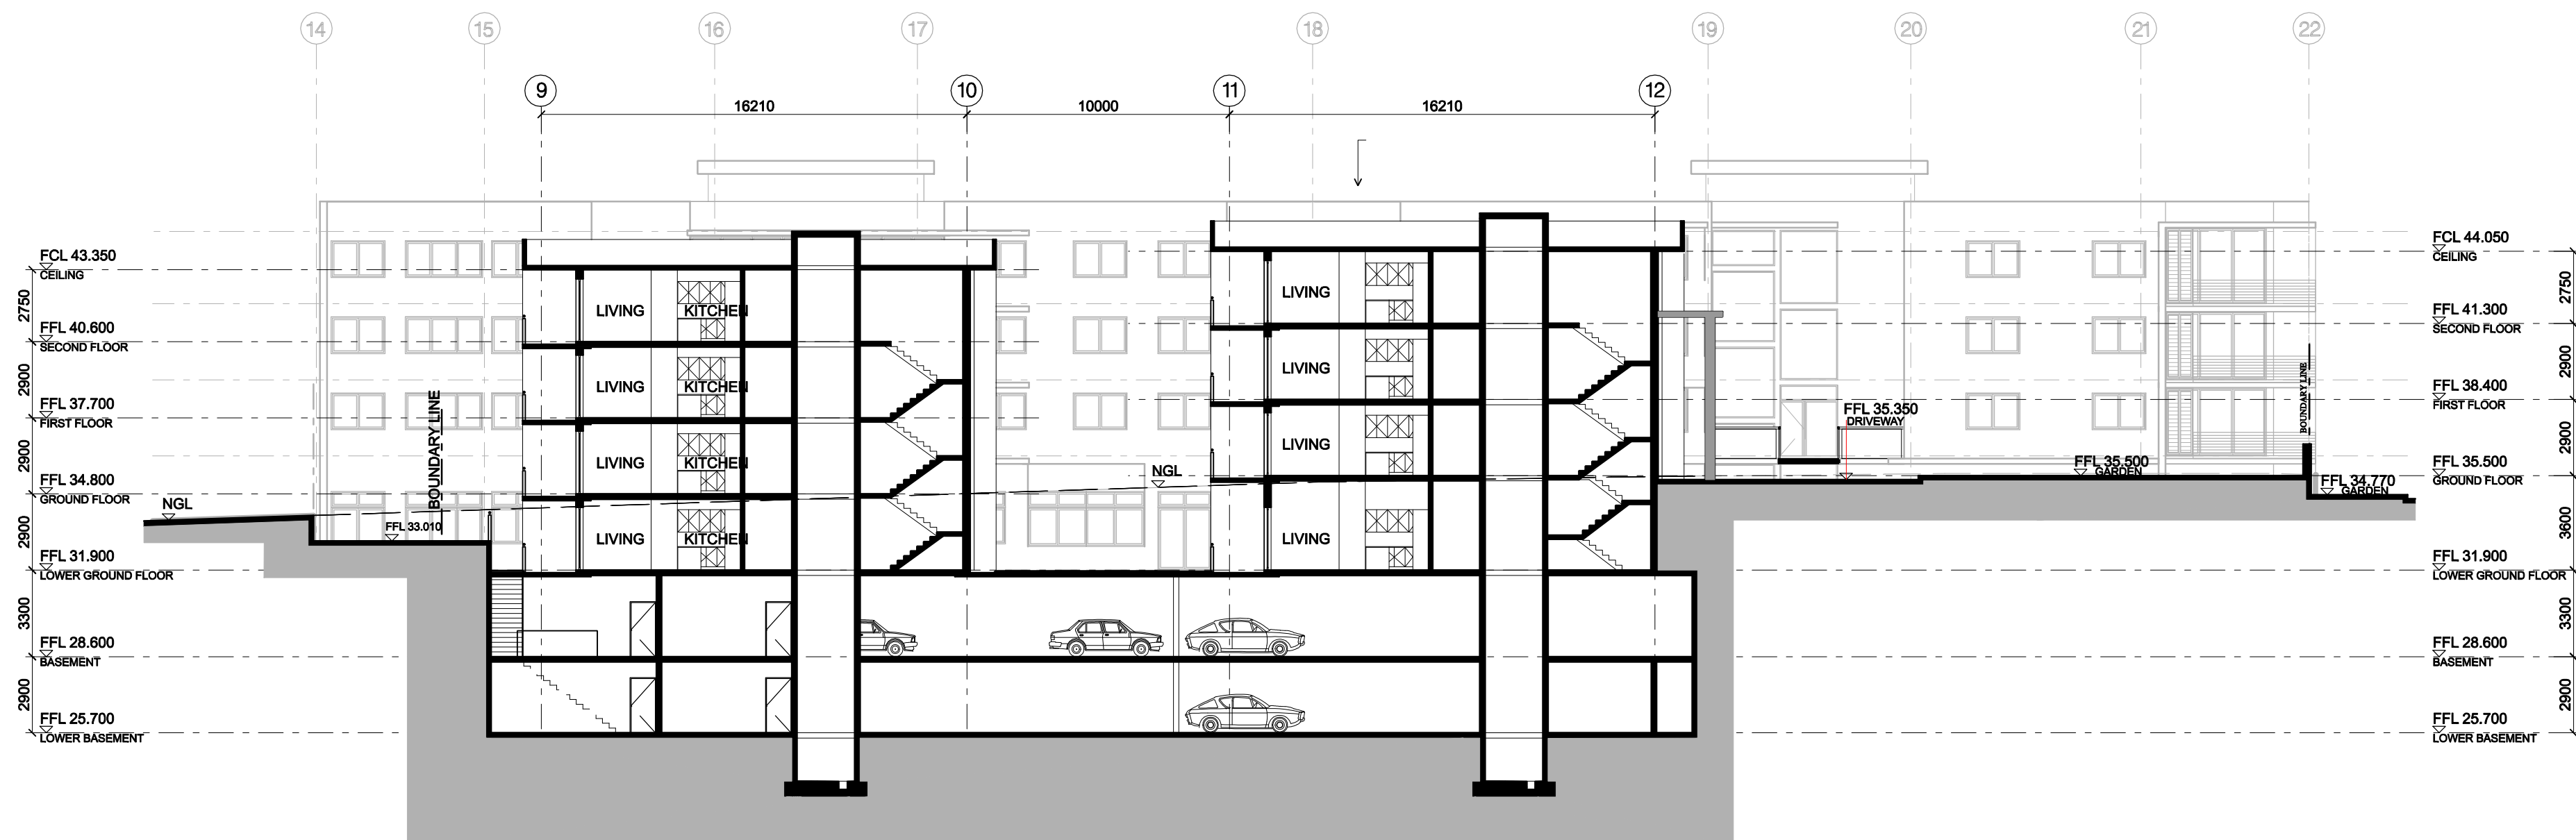

2 SECTION B (THROUGH BUILDING 4 & 2)
SCALE 1:200

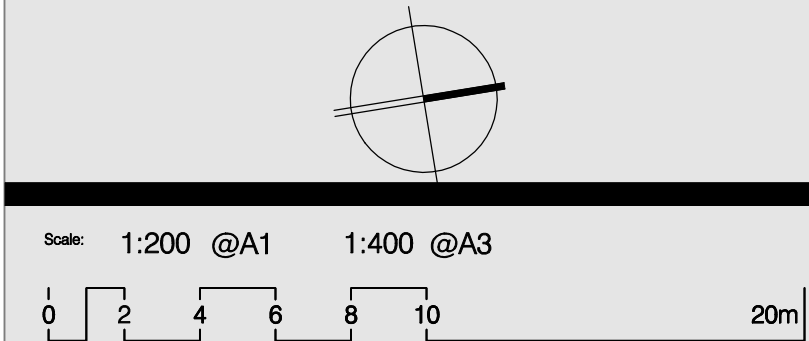

ARCHITECTURE & BUILDING WORKS
16/4 Hughes Street,
Kogarah NSW 2217
P.O. Box 501, Dulwich Hill, 2203
Australia
Tel: (02) 9553 4744
Fax: (02) 9553 4766
Email: info@abwworks.com.au

Architects
Construction Managers
Interior Designers
Town Planners

PROJECT
PITT ST REDFERN
ADDRESS
134-144 PITT ST, REDFERN

ISSUE	REV	REVISION DESCRIPTION	DATE
C	1	ISSUED TO THE DEPARTMENT OF PLANNING	18/12/10
B	2	ISSUED TO THE DEPARTMENT OF PLANNING	18/09/09
B	1	ISSUED TO THE DEPARTMENT OF PLANNING	24/03/09
A	1	ISSUED TO CLIENT FOR SIGN OFF	24/12/08

Drawing Number:	A-030	Date Printed:	14/06/2012	Issue:	C1
Drawing Title:	SECTIONS_01				
Drawing Status:	AUTHORITY APPROVAL				
Client:	KAYMET PTY LTD	Project Number:	PN 0264		
THIS DRAWING SHOULD BE READ IN CONJUNCTION WITH ALL RELEVANT CONTRACTS, SPECIFICATION, REPORTS AND DRAWINGS. COPYRIGHT OF THIS DRAWING IS VESTED IN ABW PTY LTD.					

