




JUNE 21ST 9AM

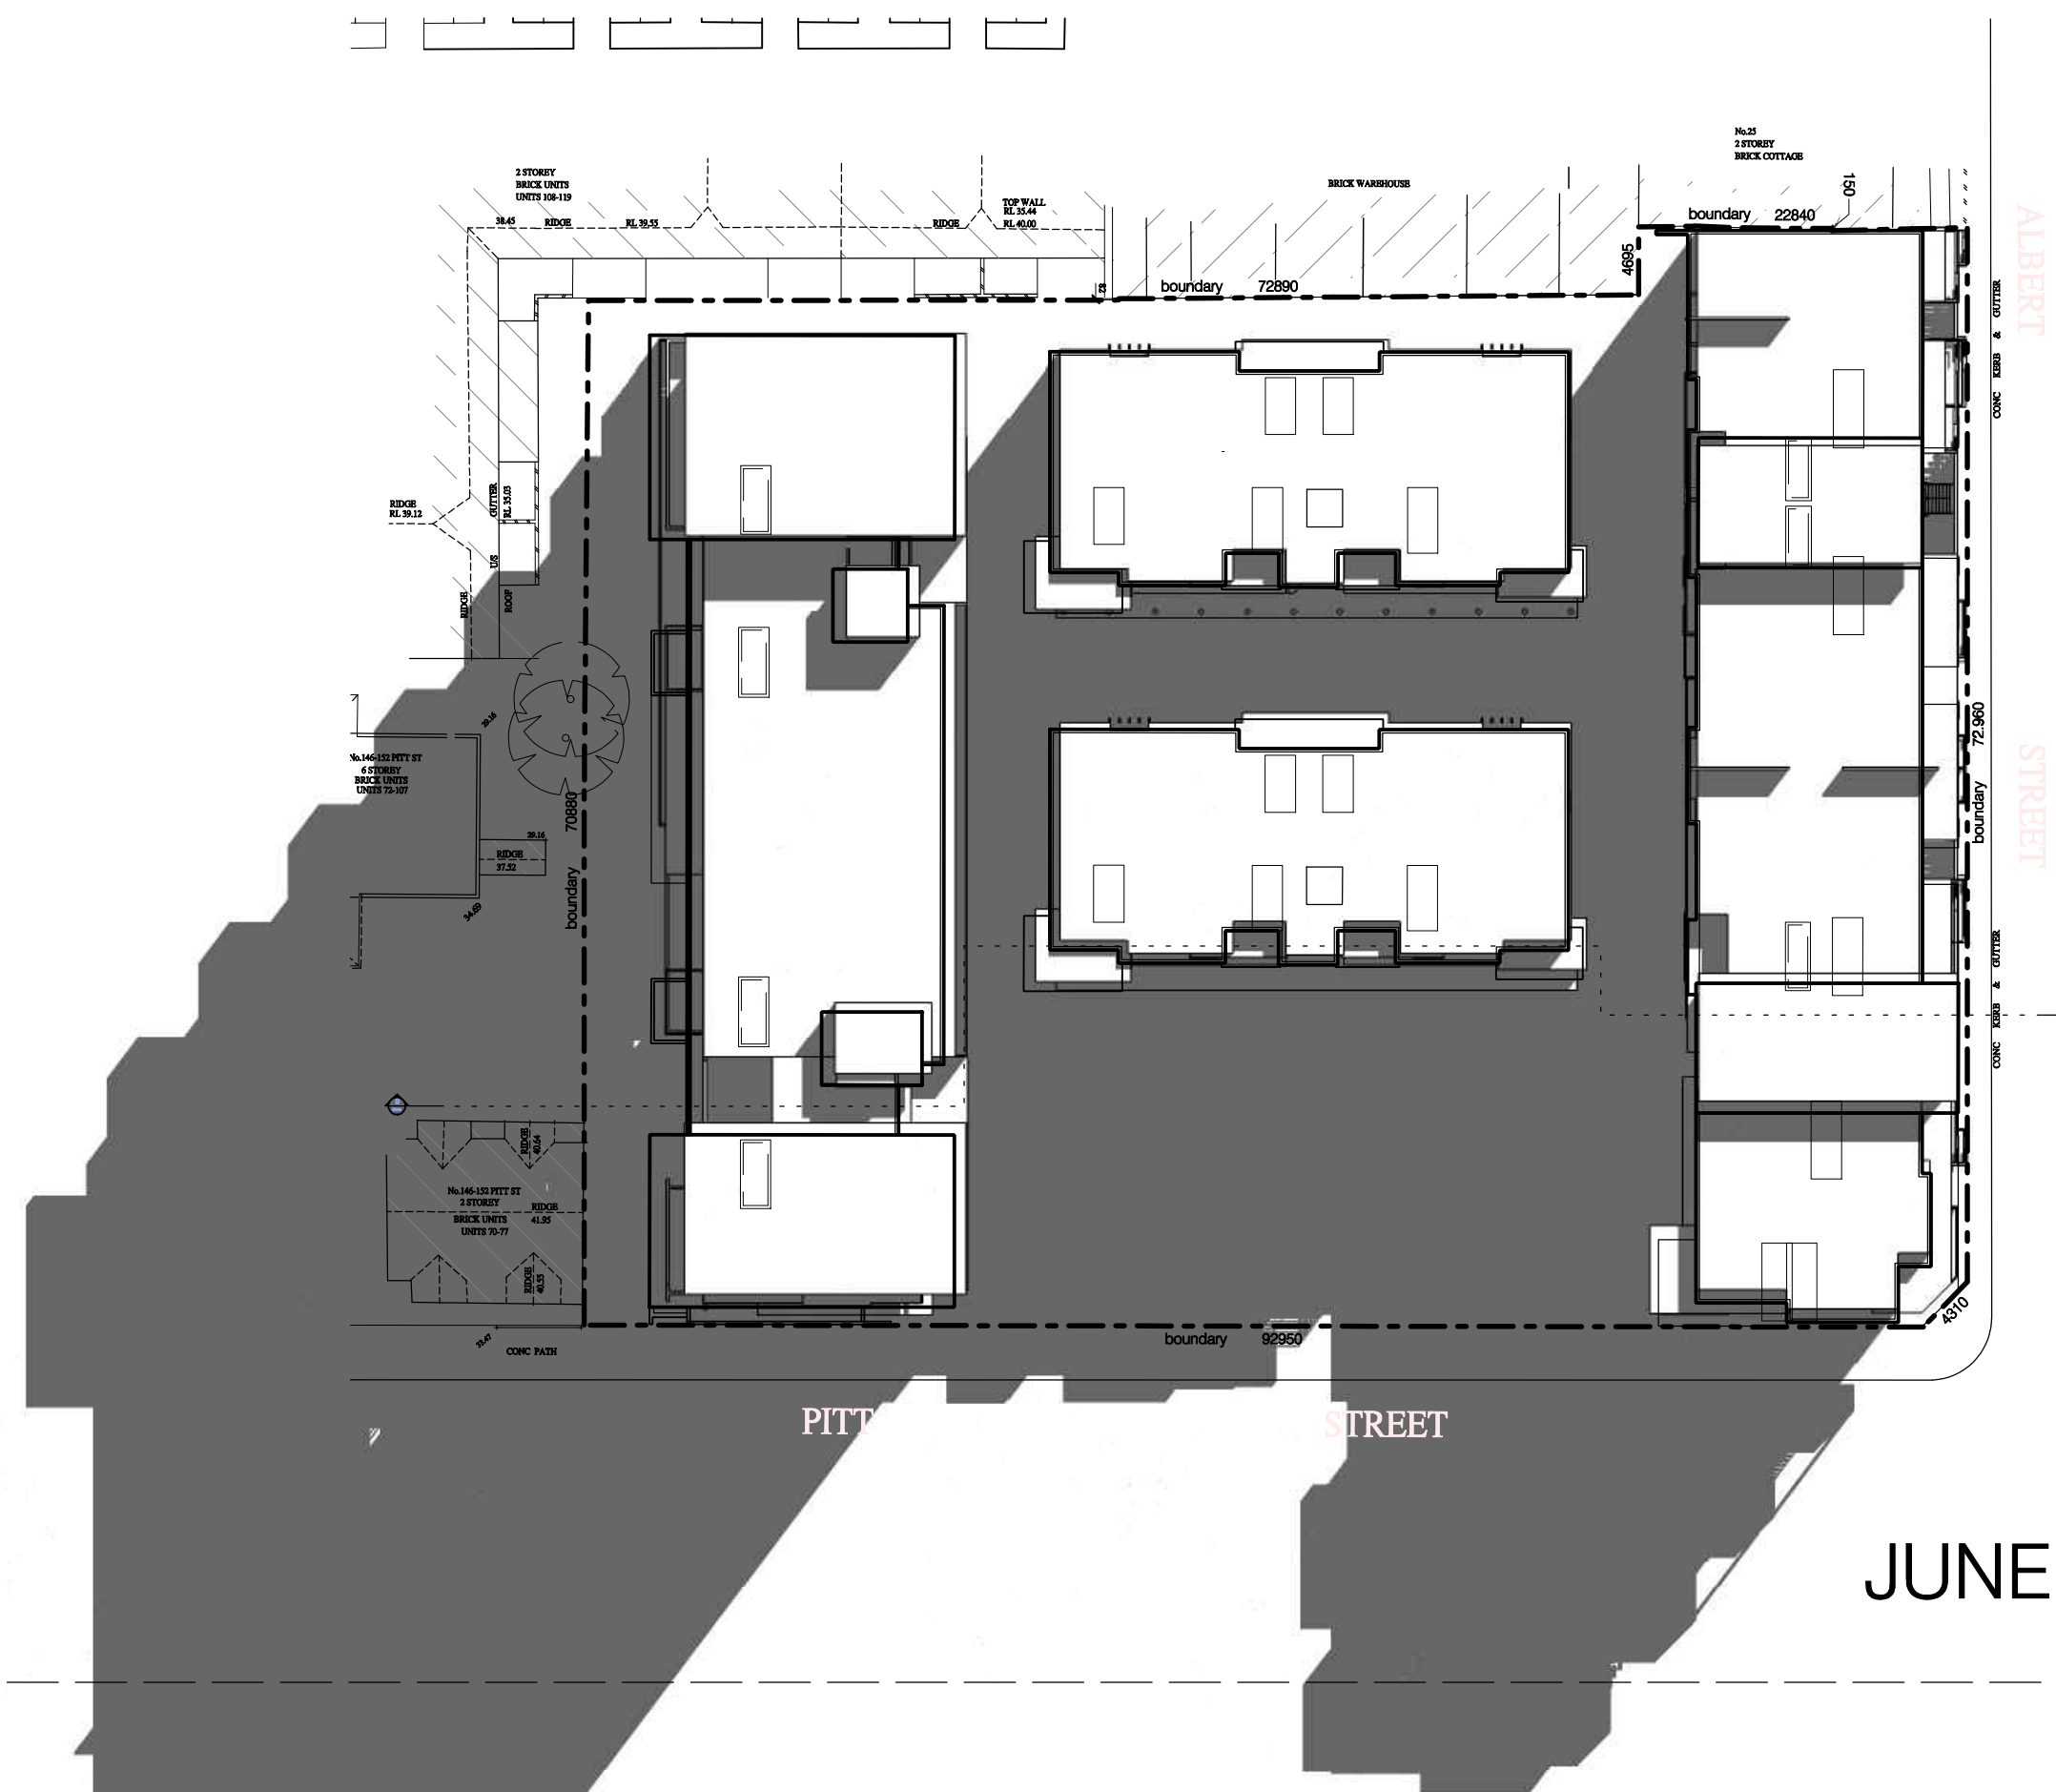

JUNE 21ST 3PM

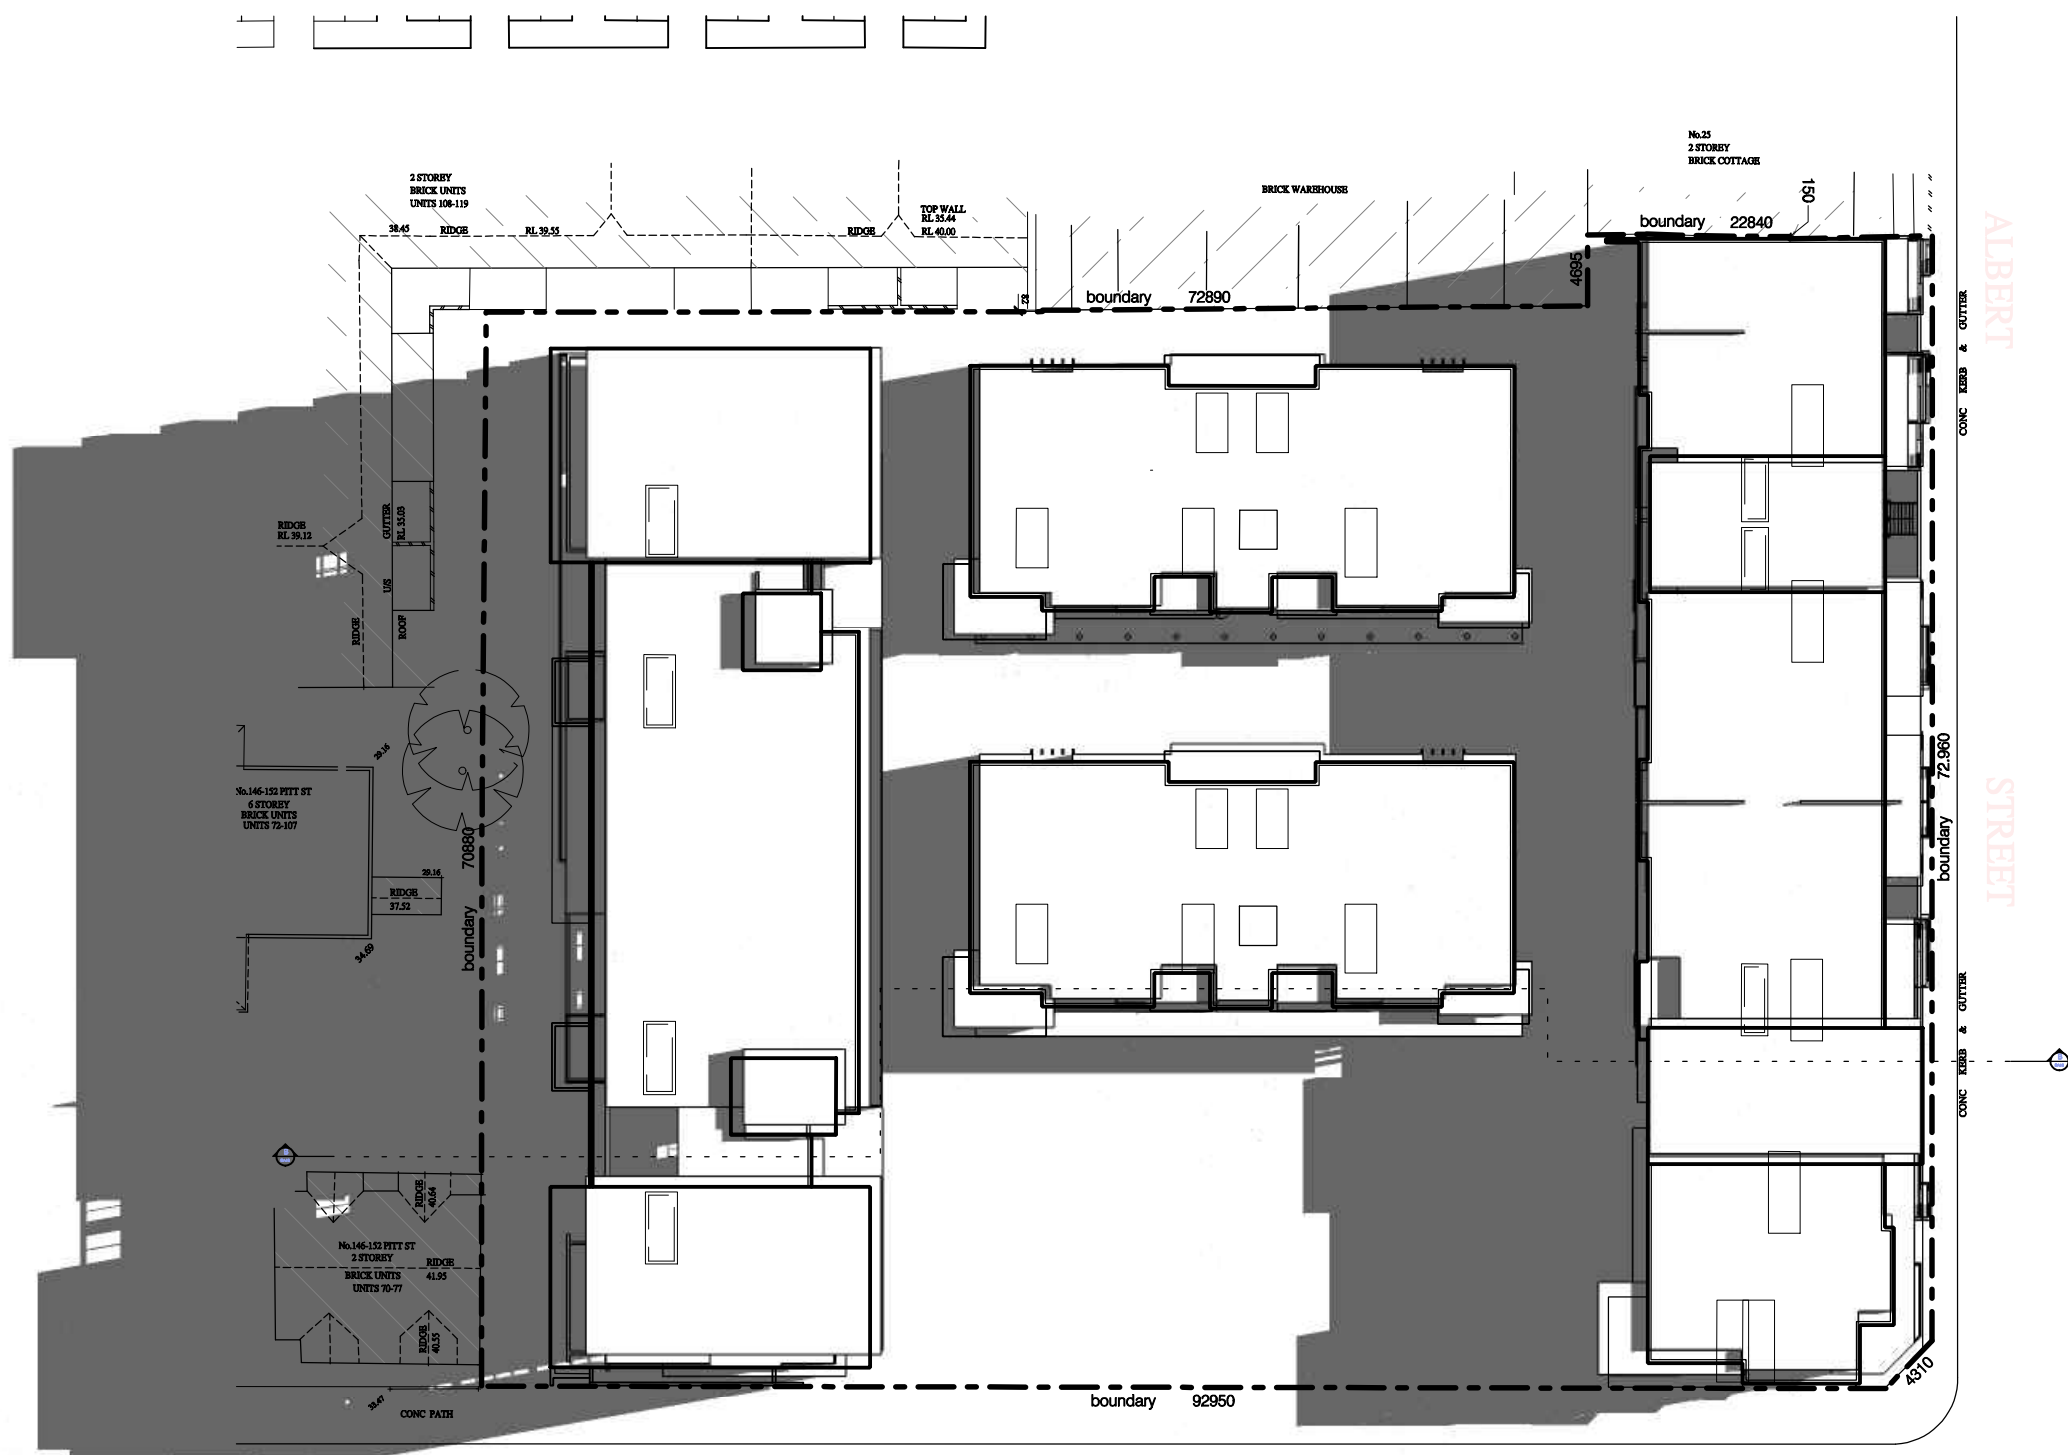

JUNE 21ST 12PM

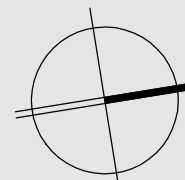

Scale:

@A1

@A3

ARCHITECTURE & BUILDING WORKS
L6 / 4 Highbury Street,
Kogarah NSW 2217
P.O. Box 501, Dulwich Hill, 2203
Australia
Tel: (02) 9553 4744
Fax: (02) 9553 4766
Email: info@abwworks.com.au

Architects
Construction Managers
Interior Designers
Town Planners

PROJECT

PITT ST REDFERN

ADDRESS

134-144 PITT ST, REDFERN

C	1	ISSUED TO THE DEPARTMENT OF PLANNING	TL	18/12/10
B	2	ISSUED TO THE DEPARTMENT OF PLANNING	TL	18/09/09
B	1	ISSUED TO THE DEPARTMENT OF PLANNING	TL	24/03/09
A	1	ISSUED TO CLIENT FOR SIGN OFF	TL	04/12/08

ISSUE REV DESCRIPTION

AMENDMENTS

Drawing Number: A-050

Date Printed: 14/06/2012

Issue: C1


Drawing Title: SHADOW DIAGRAMS

Authority Approval


THIS DRAWING IS AN UNCONTROLLED COPY UNLESS STAMPED OTHERWISE

CLIENT: KAYMET PTY LTD PROJECT NUMBER: PN 0264


THIS DRAWING SHOULD BE READ IN CONJUNCTION WITH ALL RELEVANT CONTRACTS, SPECIFICATION, REPORTS AND DRAWINGS. COPYRIGHT OF THIS DRAWING IS VESTED IN ABW PTY LTD.

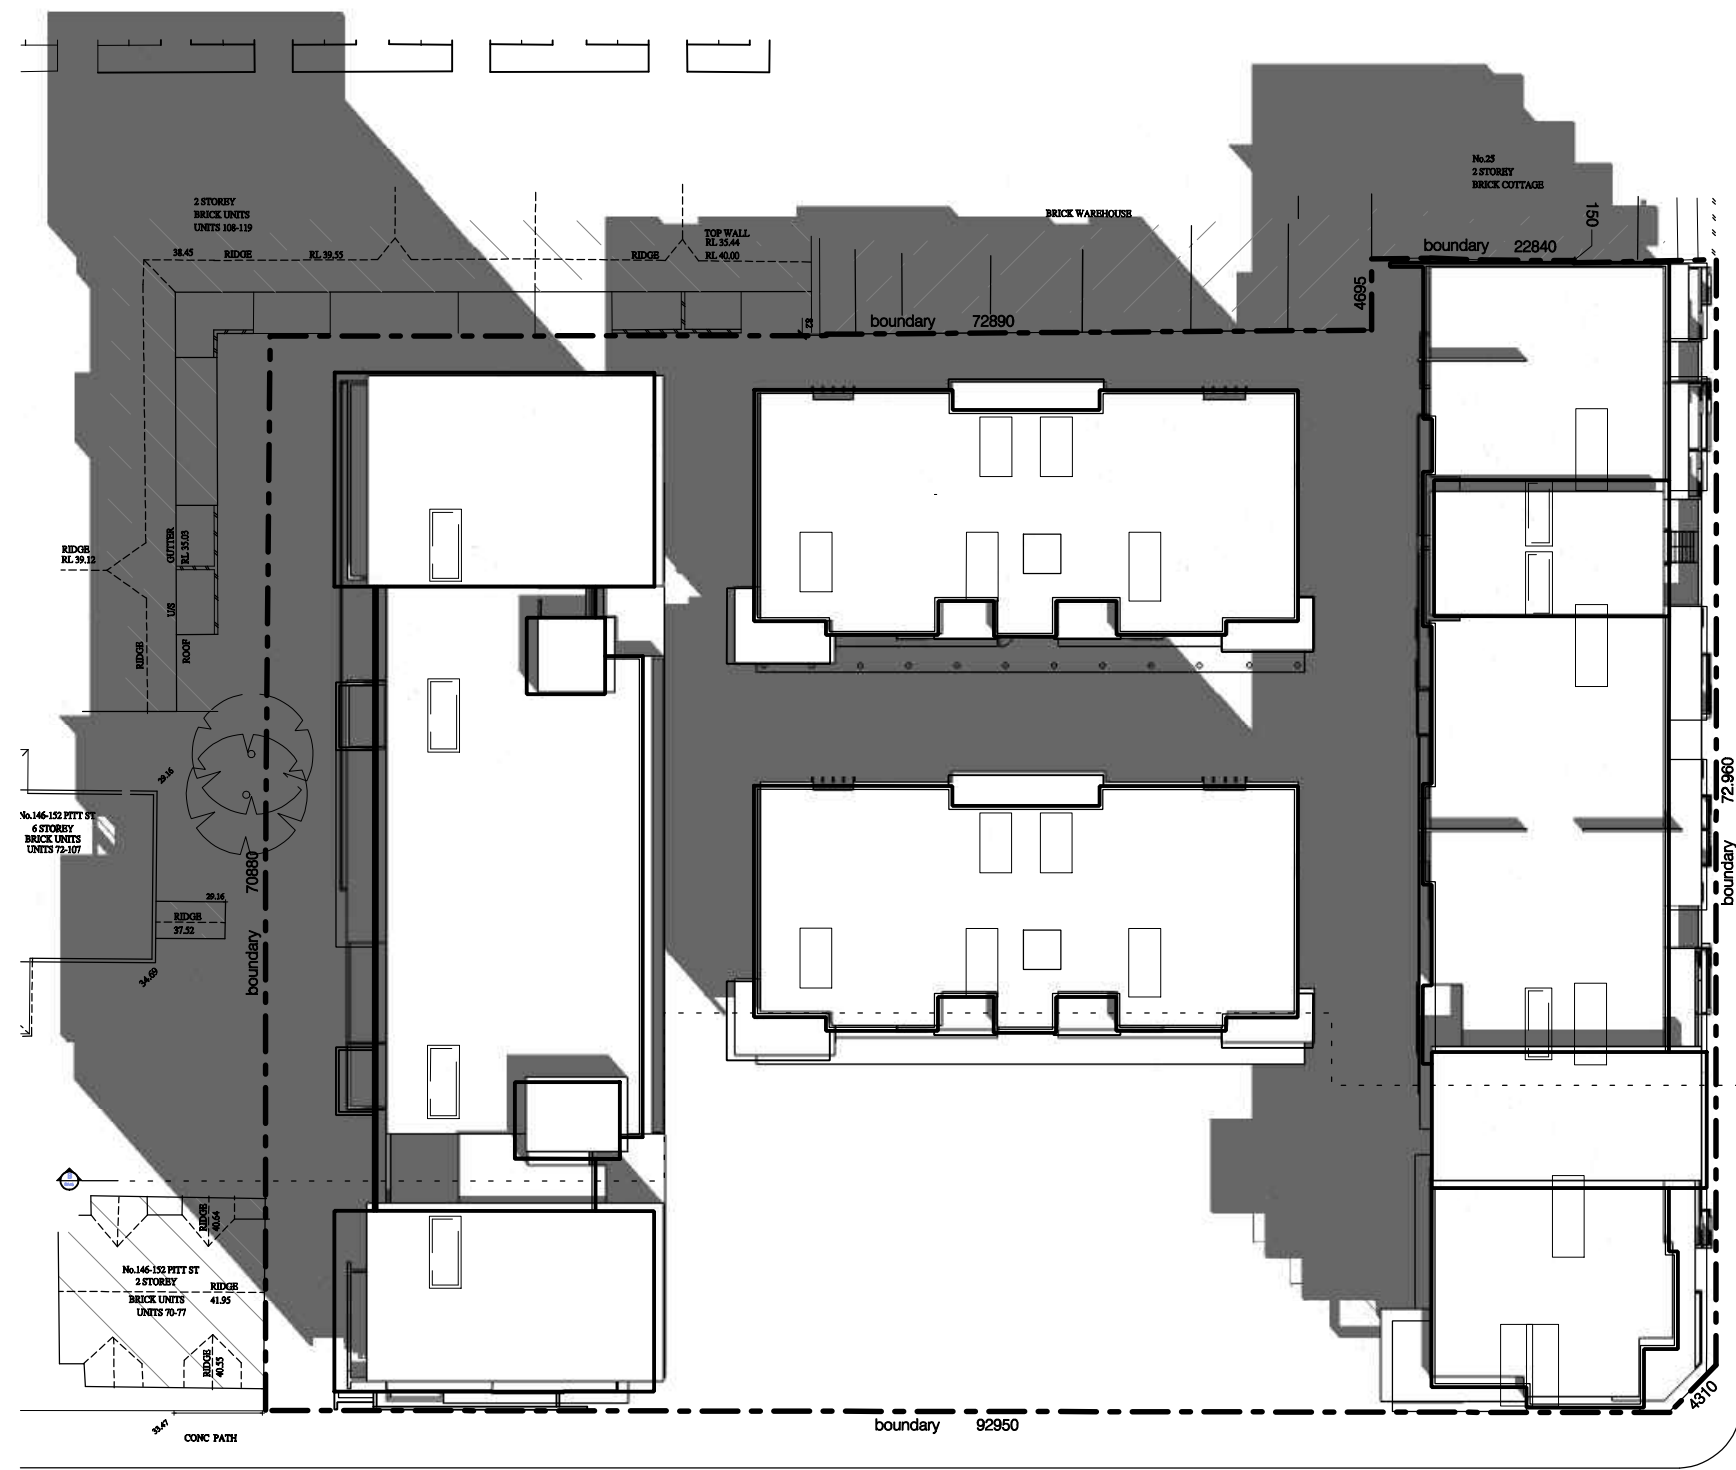


SEPT 21ST 9AM

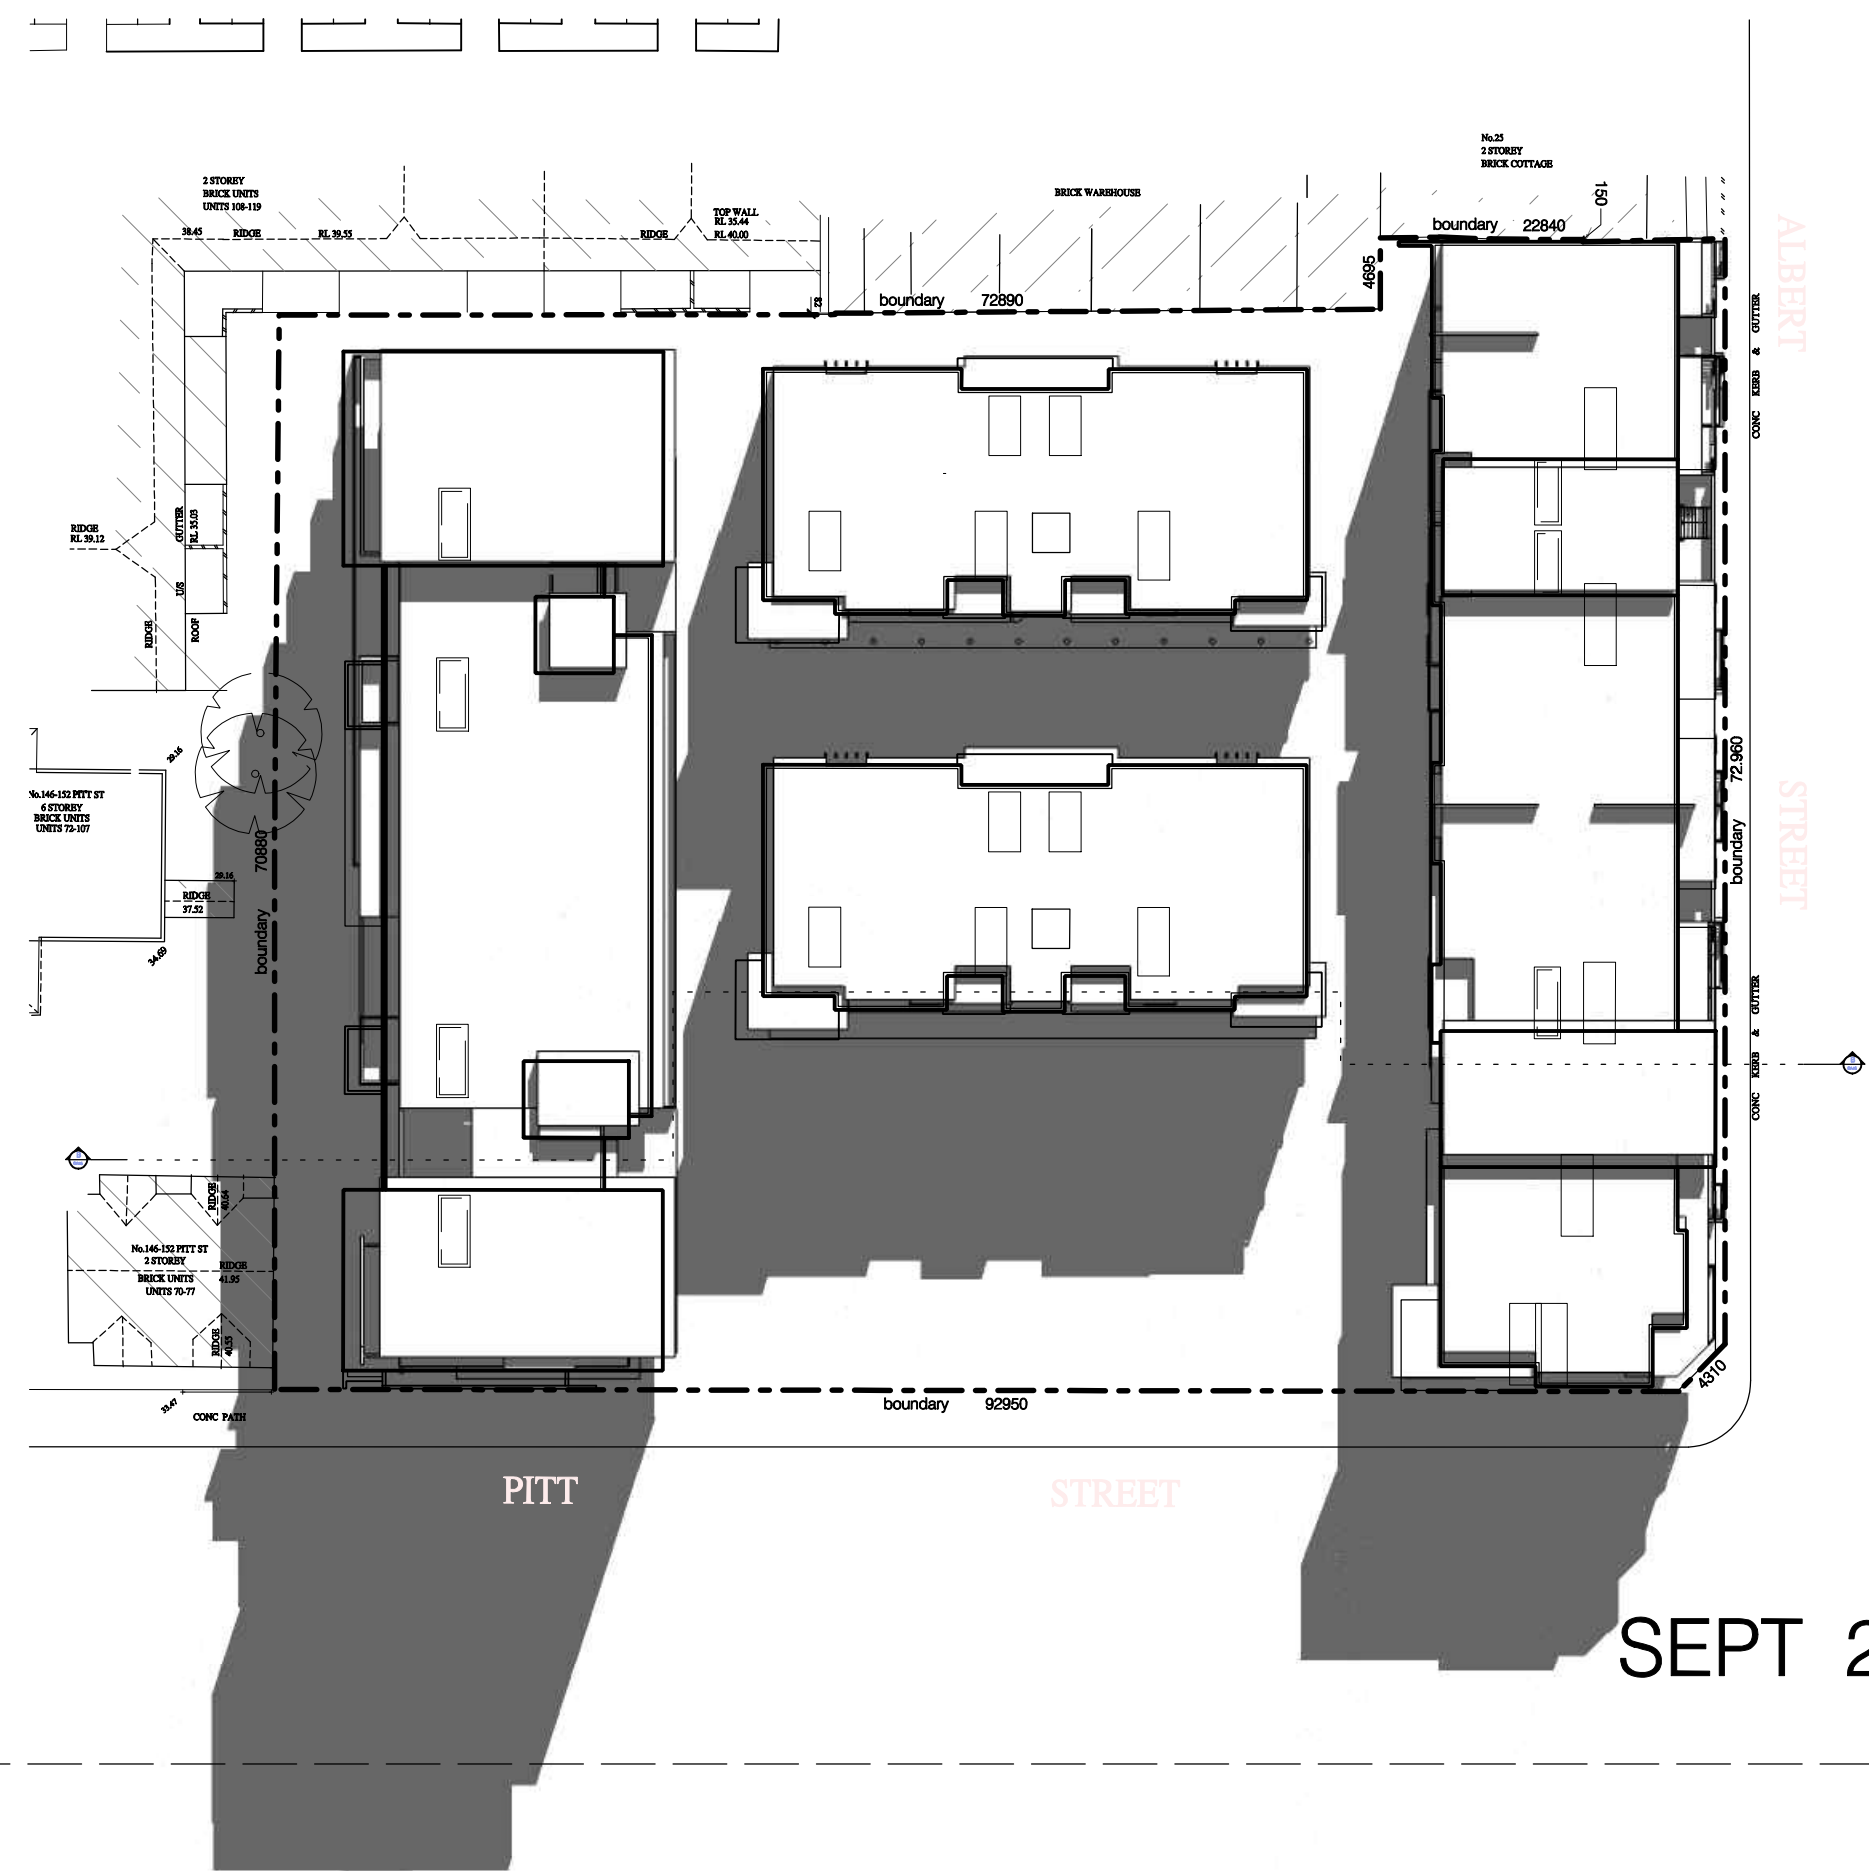

SEPT 21ST 3PM

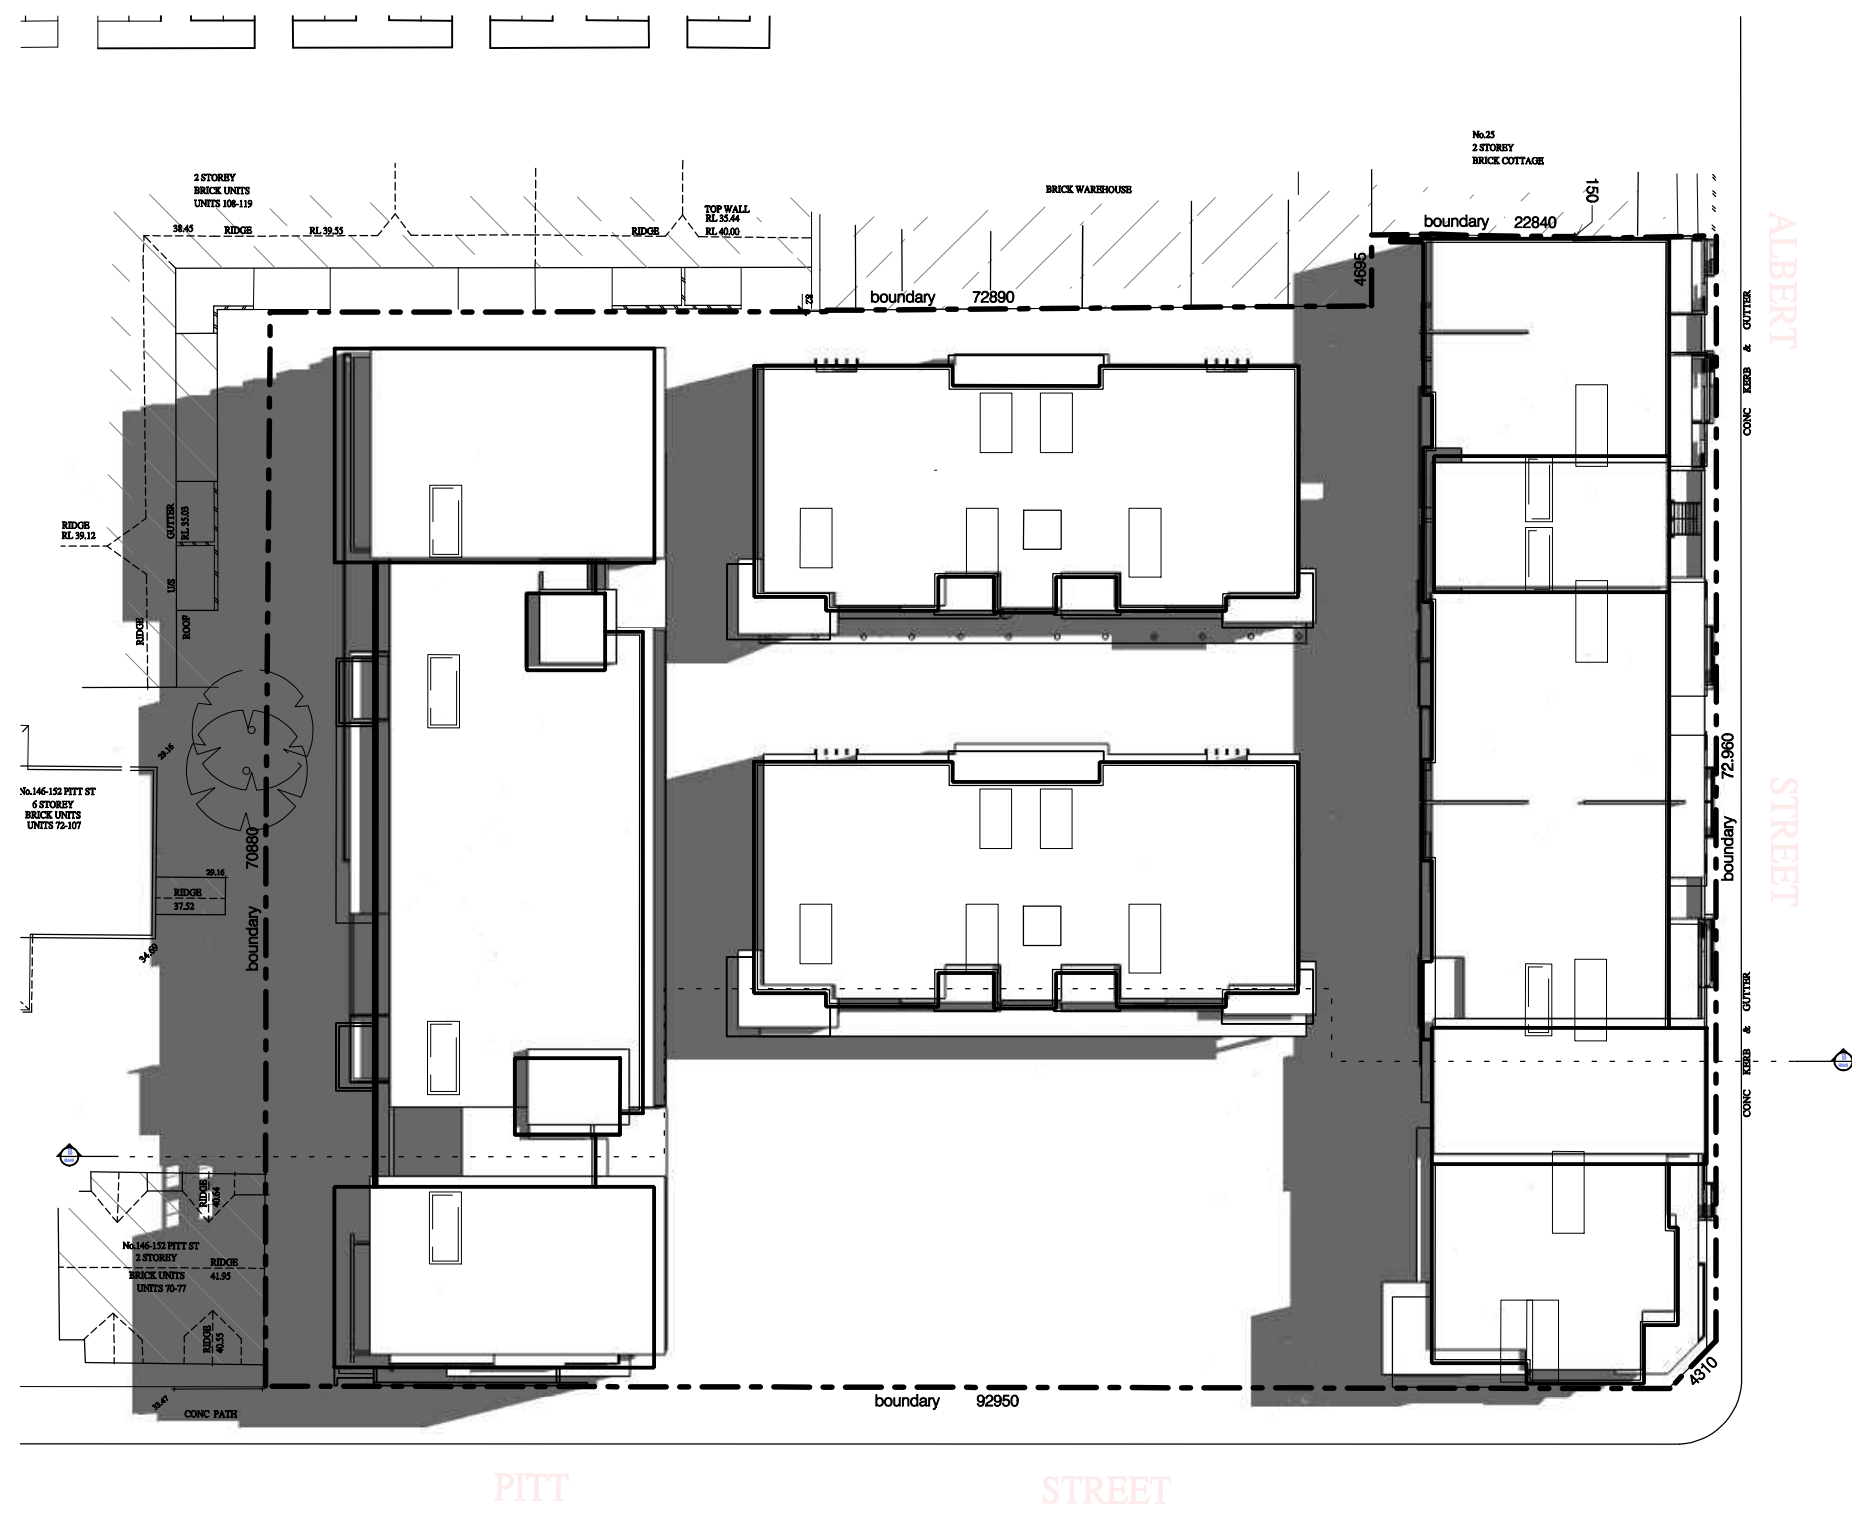

SEPT 21ST 12PM

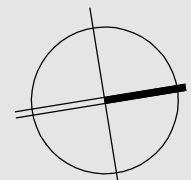


Scale: @A1 @A3


ARCHITECTURE & BUILDING WORKS
L6 / 4 Highbury Street,
Kogarah NSW 2217
P.O. Box 501, Dulwich Hill, 2203
Australia
Tel: (02) 9553 4744
Fax: (02) 9553 4766
Email: info@abwworks.com.au

Architects
Construction Managers
Interior Designers
Town Planners


PROJECT		PITT ST REDFERN				Drawing Number: A-051		Date Printed: 14/06/2012		Issue: C1	
ADDRESS		134-144 PITT ST, REDFERN				Drawing Title: SHADOW DIAGRAMS 02					
						Drawing Status: AUTHORITY APPROVAL					
						PLOT GENERATED BY: ARCHITECTURE & BUILDING WORKS					
						THIS DRAWING IS AN UNCONTROLLED COPY UNLESS STAMPED OTHERWISE					
						TL		18/12/10			
		C 1 ISSUED TO THE DEPARTMENT OF PLANNING				TL		18/09/09			
		B 1 ISSUED TO THE DEPARTMENT OF PLANNING				TL		24/03/09			
		B 2 ISSUED TO THE DEPARTMENT OF PLANNING				TL		04/12/08			
		ISSUED TO CLIENT FOR SIGN OFF									
		ISSUE REV. REVISION DESCRIPTION				APPD		DATE			
		AMENDMENTS:									
						THIS DRAWING SHOULD BE READ IN CONJUNCTION WITH ALL RELEVANT CONTRACTS, SPECIFICATION, REPORTS AND DRAWINGS. COPYRIGHT OF THIS DRAWING IS VESTED IN AEW PTY.LTD.					

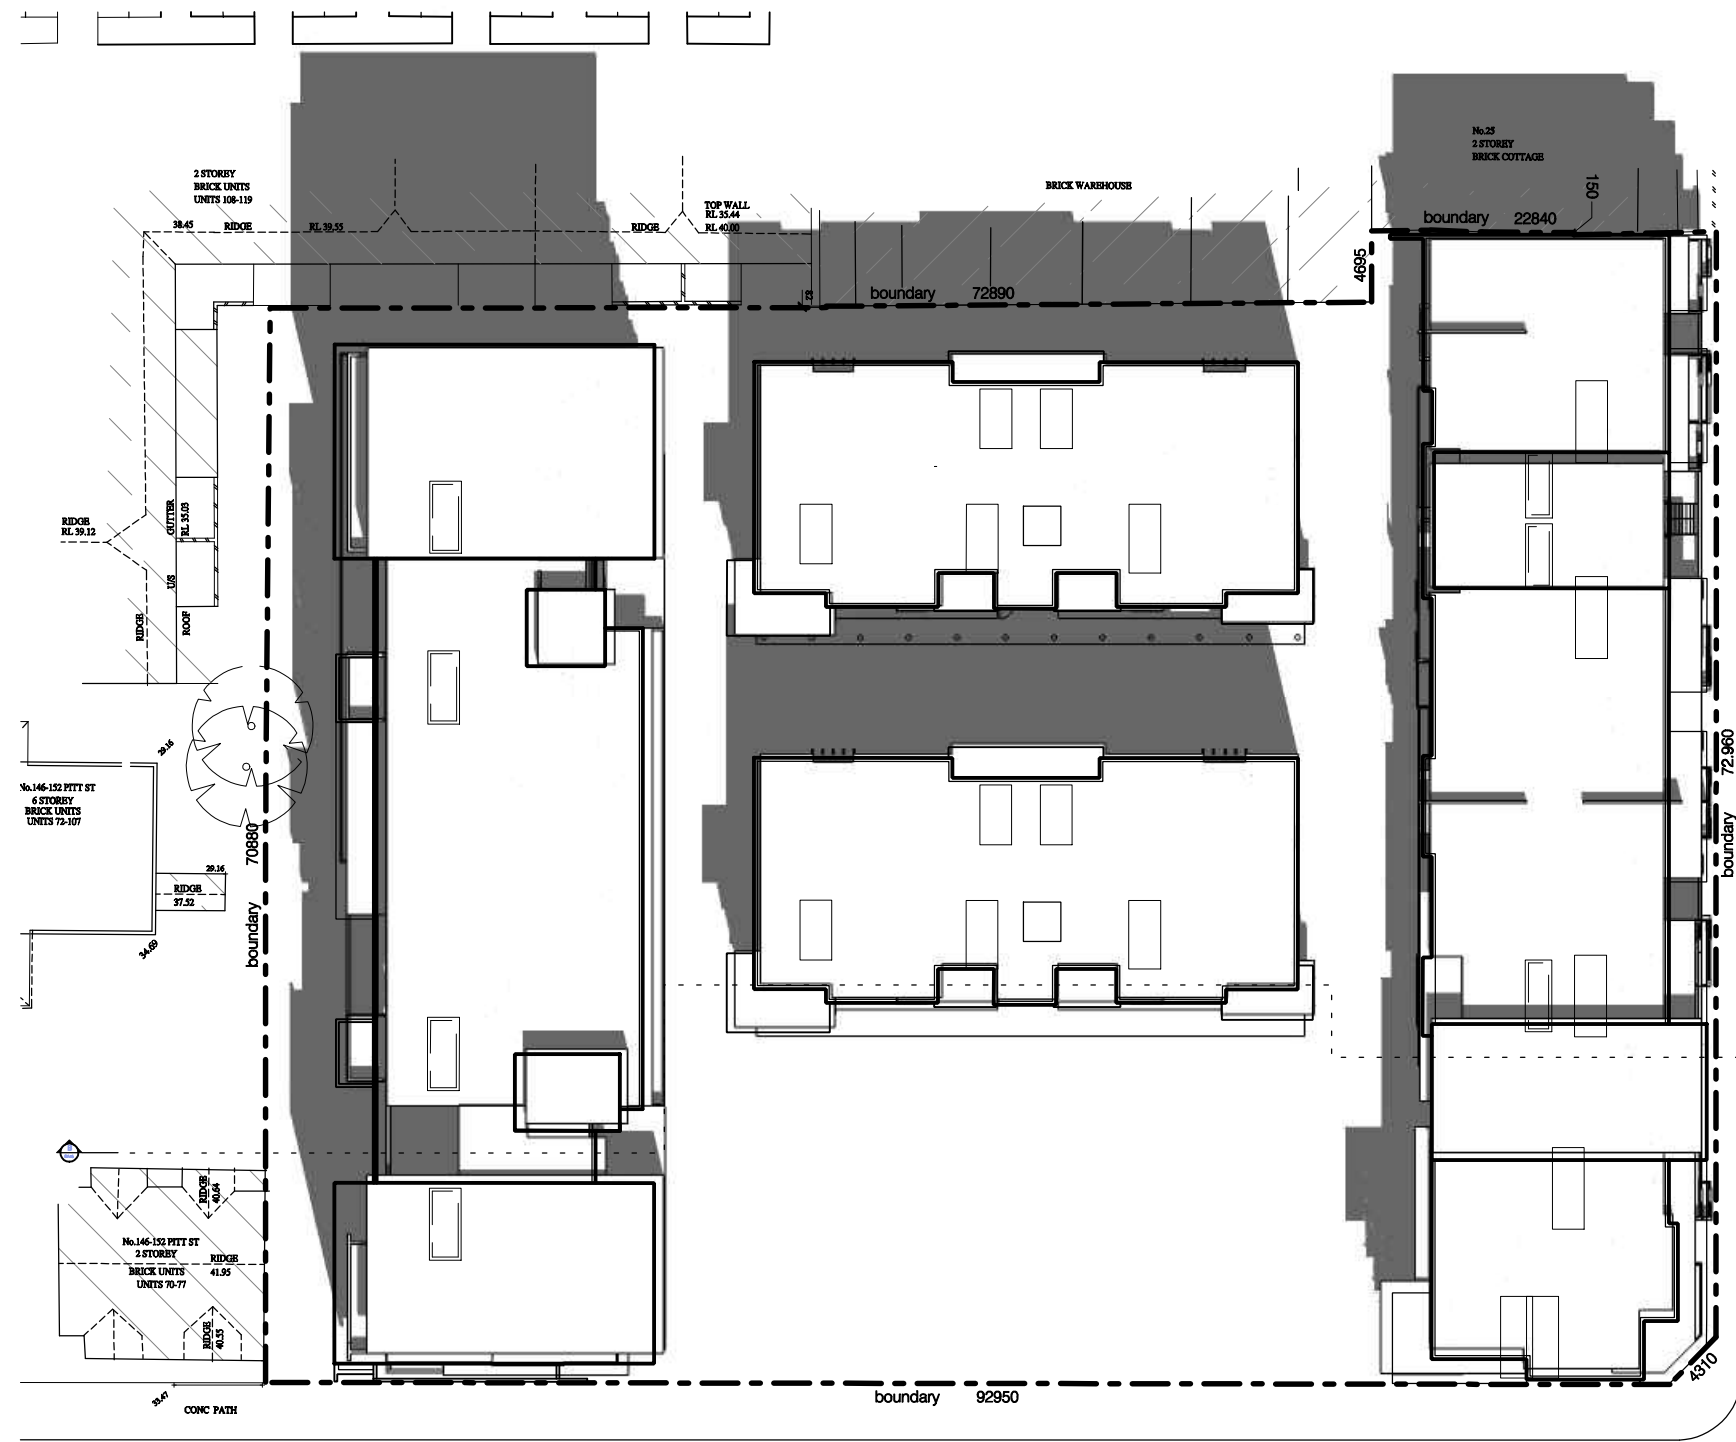

DEC 21ST 9AM

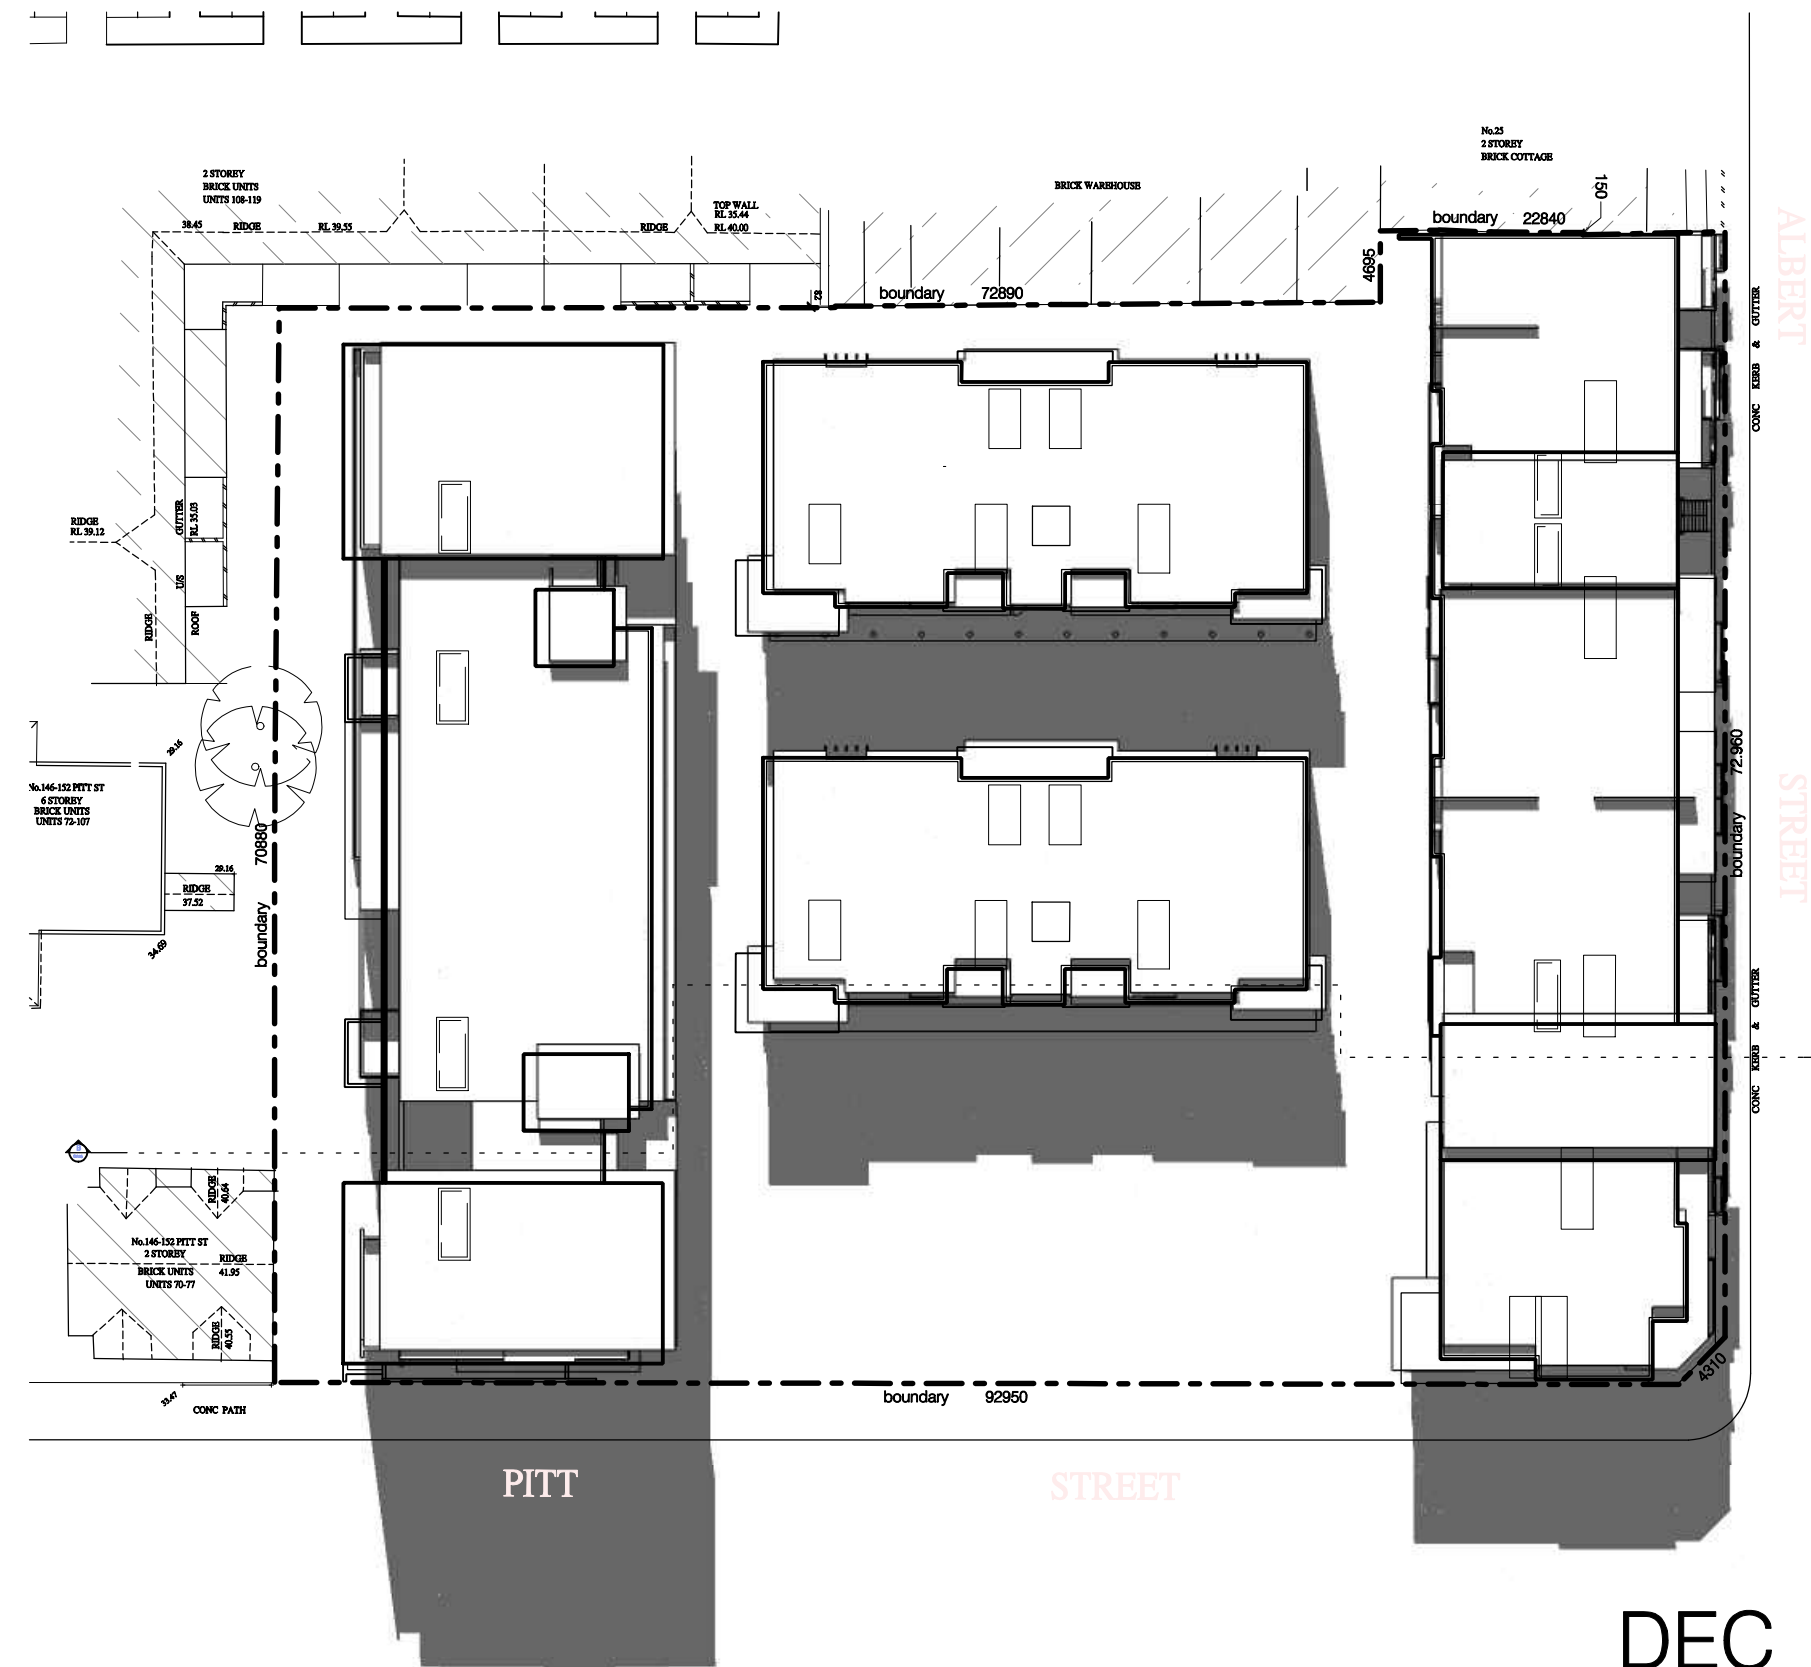

DEC 21ST 3PM

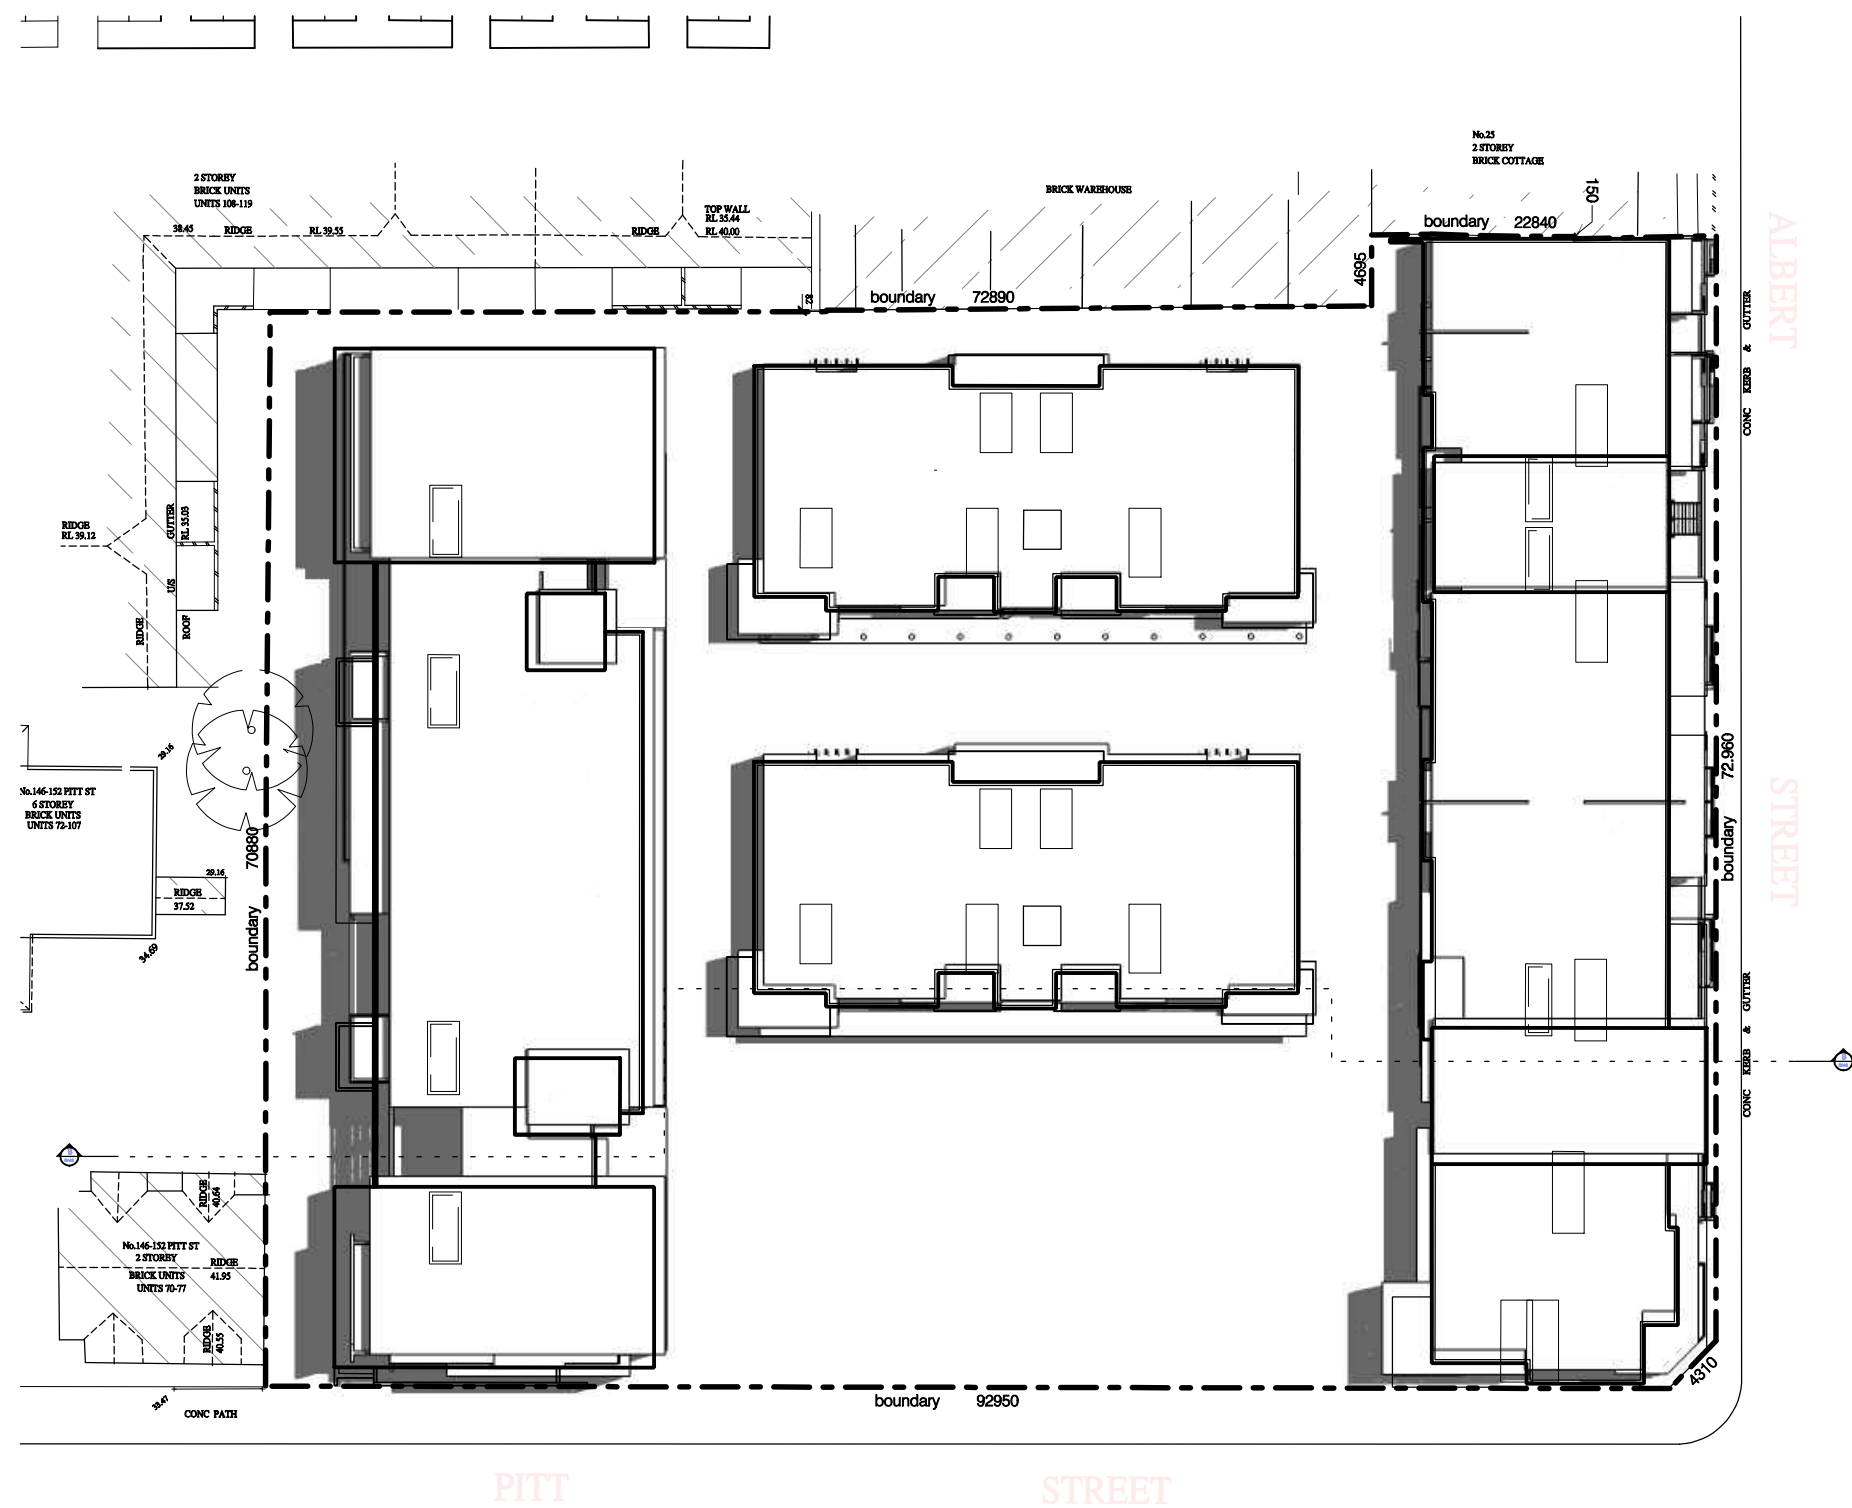


DEC 21ST 12PM

Scale:

@A1

@A3

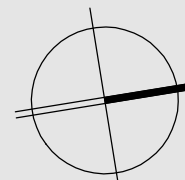

ARCHITECTURE &
BUILDING WORKS

L6 / 4 Highbury Street,
Kogarah NSW 2217
P.O. Box 501, Dulwich Hill, 2203
Australia
Tel: (02) 9553 4744
Fax: (02) 9553 4766
Email: info@abworks.com.au

Architects
Construction Managers
Interior Designers
Town Planners

PROJECT

PITT ST REDFERN

ADDRESS

134-144 PITT ST, REDFERN

C 1 ISSUED TO THE DEPARTMENT OF PLANNING
B 2 ISSUED TO THE DEPARTMENT OF PLANNING
B 1 ISSUED TO THE DEPARTMENT OF PLANNING
A 1 ISSUED TO CLIENT FOR SIGN OFF

ISSUE REV REVISION DESCRIPTION
AMENDMENTS

Drawing Number:

A-052

Date Printed:

14/06/2012

Issue:

C1

SHADOW DIAGRAMS 03

AUTHORITY APPROVAL

THIS DRAWING IS AN UNCONTROLLED COPY UNLESS STAMPED OTHERWISE

CLIENT PROJECT NUMBER

KAYMET PTY LTD PN 0264

THIS DRAWING SHOULD BE READ IN CONJUNCTION WITH ALL RELEVANT CONTRACTS SPECIFICATION, REVISIONS AND DRAWINGS COPYRIGHT OF THIS DRAWING IS VESTED IN ABW PTY LTD.