


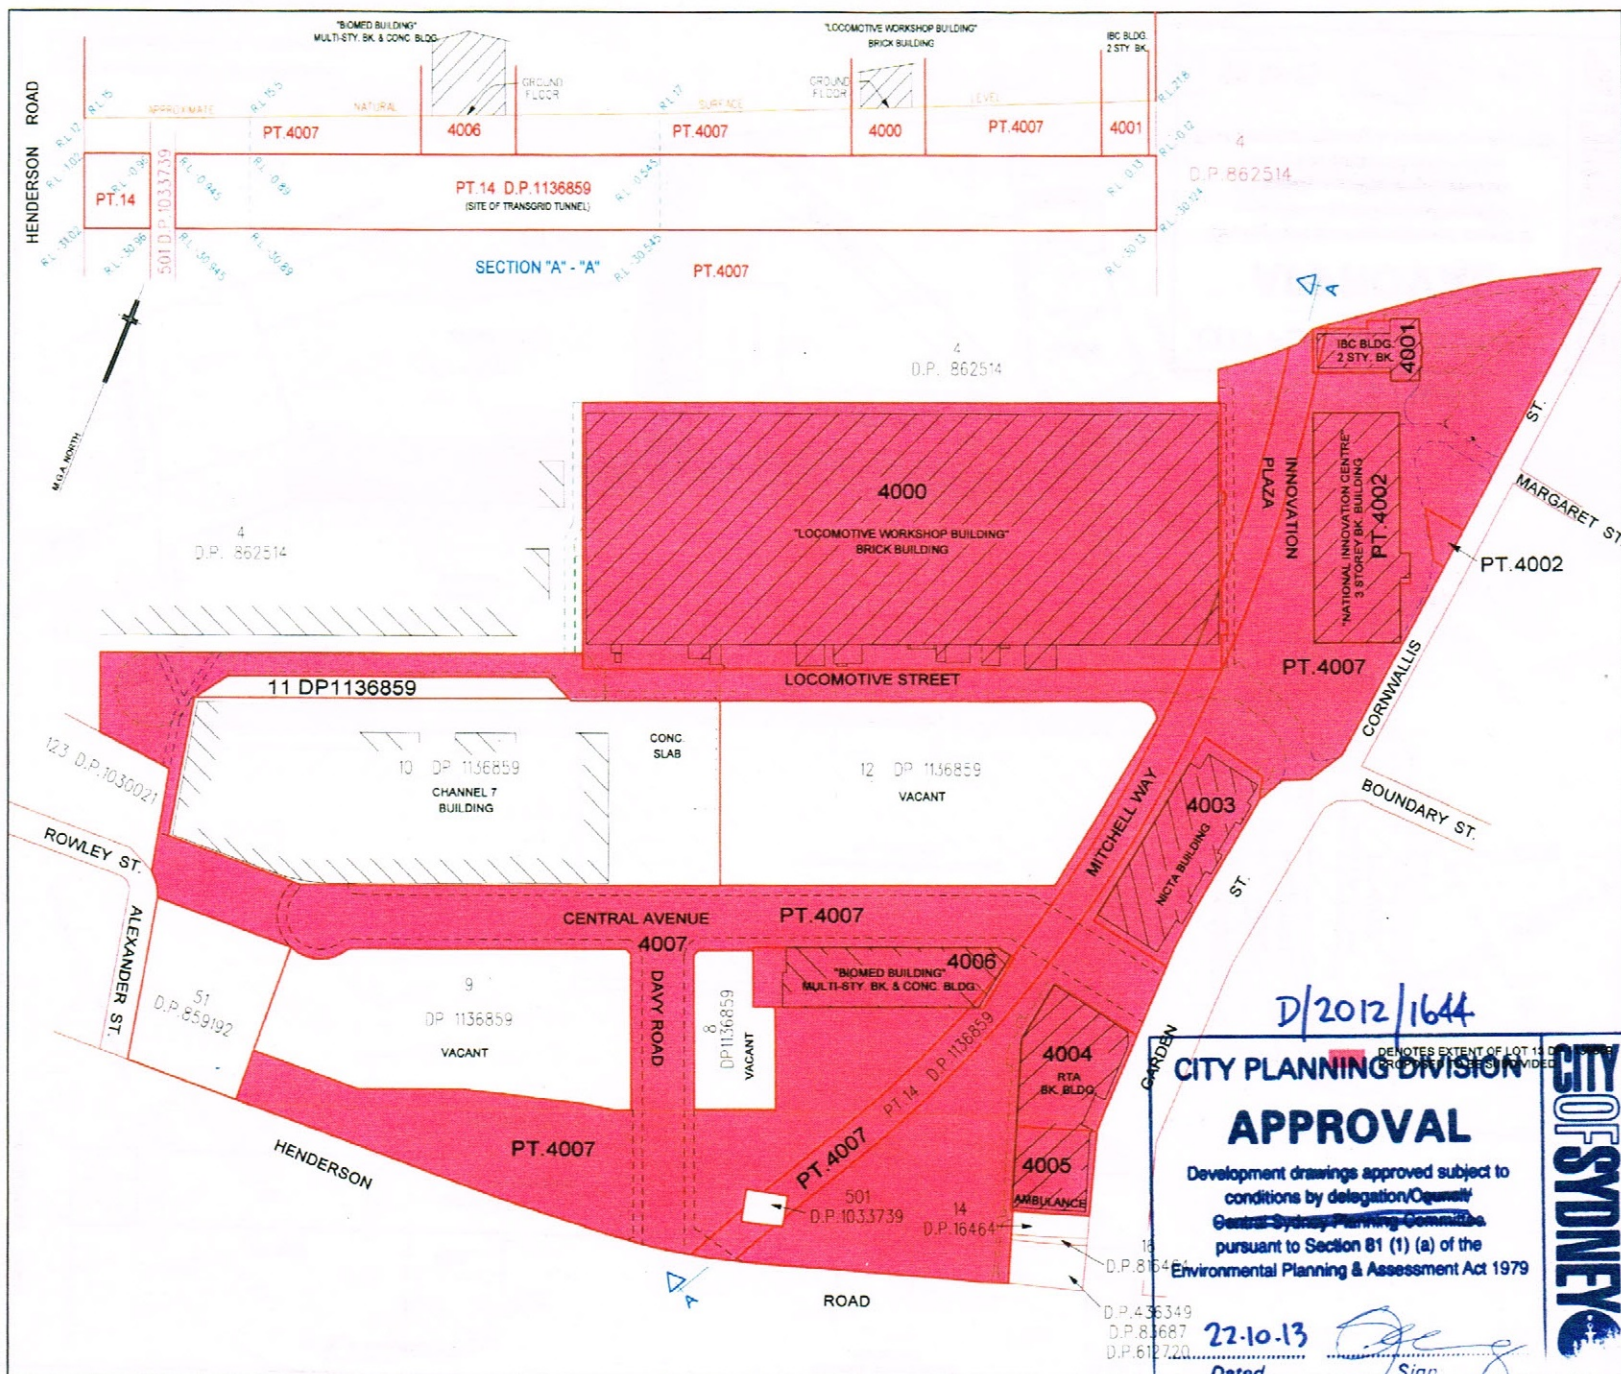

NOTES

THIS PLAN HAS BEEN CREATED AT A SCALE OF 1:2000 AND MAY NOT BE SATISFACTORY FOR OTHER PURPOSES. THE ACCURACY OF ANY ENLARGEMENT OR OTHER REPRODUCTION MAY BE LESS THAN THAT OF THE ORIGINAL.

NO PART OF THIS PLAN MAY BE REPRODUCED, COMMUNICATED, STORED IN A RETRIEVAL SYSTEM OR TRANSMITTED IN ANY FORM WITHOUT THE WRITTEN PERMISSION OF THE COPYRIGHT OWNER EXCEPT AS PERMITTED BY THE COPYRIGHT ACT 1968. ANY PERMITTED DOWNLOADING, ELECTRONIC STORAGE, DISPLAY, PRINT, COPY, REPRODUCTION OR COMMUNICATION OF THIS SURVEY SHOULD CONTAIN NO ALTERATION OR ADDITION TO THE ORIGINAL SURVEY.

COPYRIGHT © RYGATE & COMPANY PTY. LIMITED 2011.

B 30/04/2013		DETAILS REFER TO SECTION "A" - "A"	
A 25/03/2013		SECTION "A" - "A" ADDED (17/07/13)	
REV	DATE	AMENDMENTS	
1	25/03/2013	RYGATE & COMPANY Pty Limited P.O. Box 1111 Sydney NSW 1585 Tel: 02 9262 8800 Fax: 02 9262 8841 www.rygate.com.au	
SUBMISSION / DESIGN / PLANS / STRUCTURAL / SERVICES / LAND / PLANS / TOPOGRAPHIC / SURVEY / GPS / SURVEY / 3D MODELLING / RAINFALL / PROJECT / MANAGEMENT / RAINFALL / SHADOWS			
SURVEYOR	DRAWN	CHECKED	APPROVED
2 0 100 REDUCTION RATIO 1:2000 @ A3			
DATUM CONTOUR INTERVAL ORIGIN OF LEVELS			
THE TITLE BLOCK AND NOTES FORM AN INTEGRAL PART OF THE PLAN AND MUST BE REPRODUCED IN ANY USE, DUPLICATION OR AMENDMENT			
CLIENT SYDNEY METROPOLITAN DEVELOPMENT AUTHORITY			
LOCALITY EVELEIGH			
L.G.A. SYDNEY			
PLAN OF PROPOSED SUBDIVISION OF LOT 13 D.P. 1136859 AUSTRALIAN TECHNOLOGY PARK			
END REFERENCE 75773-300413.dgn			
REFERENCE NO 74448	PLAN NO	DATE 23/2/2012	SHEET NO 24 OF 24

CITY PLANNING DIVISION

APPROVAL

Development drawings approved subject to conditions by delegation of Council pursuant to Section 81 (1) (a) of the Environmental Planning & Assessment Act 1979

22-10-13

Dated

Sign

CITY OF SYDNEY